


New Facilities Building Ground Floor Plan



New Facilities Building First Floor Plan

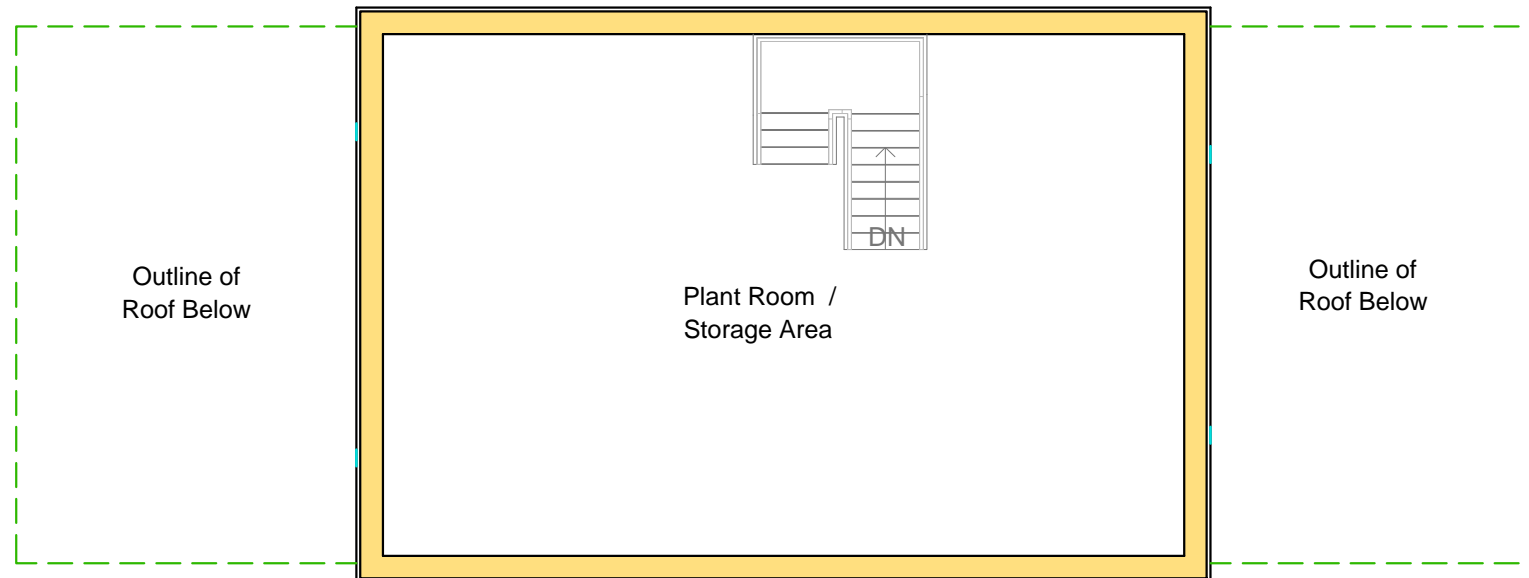

The Planning Studio, Hayston Bridge
 Johnston, Haverfordwest
 Pembrokeshire SA62 3HJ
 01437 891 817
 07515 851 704
 andrew@haystonplanning.co.uk
 www.planningpembrokeshire.co.uk

Enhancements of Ryelands Caravan Park with Expansion of Site Area to Accommodate the Approved 78 Units Touring Pitches with All Year Round Holiday Use & Storage with Landscape Enhancements & Additional Facilities - Ryelands Caravan Park, Ryelands Lane, Kilgetty, Pembrokeshire

Designed by
 Drawing Title

Checked by

File name
 AVH_419

Date
 23.01.2018

Scale
 A3 - 1:100

Client
 Mr Ormand

Meet & Greet Facility - Floor Plans

Dwg No.

04d