

Print at A3 size in landscape format

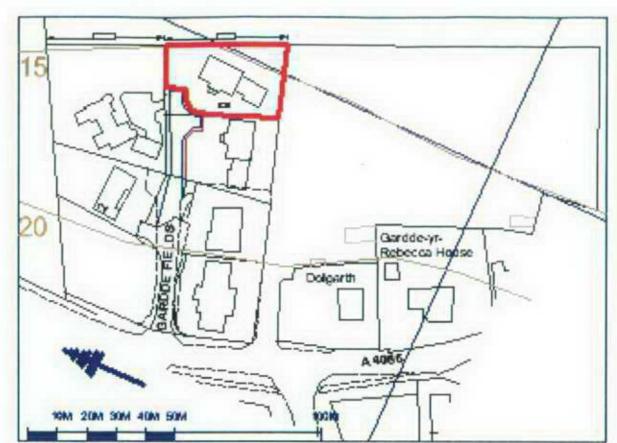

Block plan Scale 1: 1250

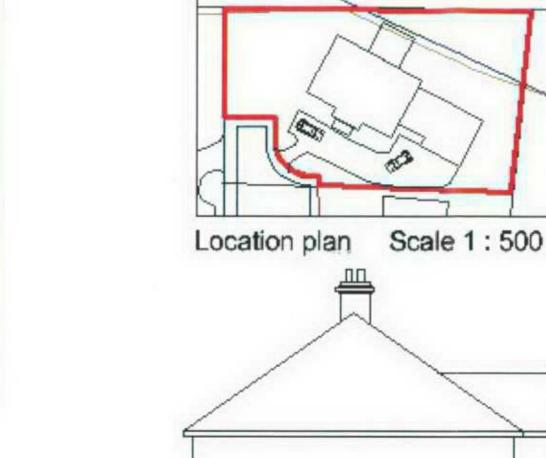

North elevation

Scale 1:100

House at Gardde fields, St. Clears For Miss E M Evans

A & K Reeves Construction Consultants 01994 230814 Woodland Lodges, Allt Esgair, St. Clears, Carmarthenshire, SA33 4LF PLANNING SERVICES

Drawing No 08/151/03

APPROVED PLAN

Signed: Date: 3 0 APR 2008

C C C PLANINING SERVICES

APPLIC NO DATE RECEIVED

18562

- 6 har well

VALID APPLICATION