


FRONT ELEVATION.

External brn owl box set min. 3.0m above ground level

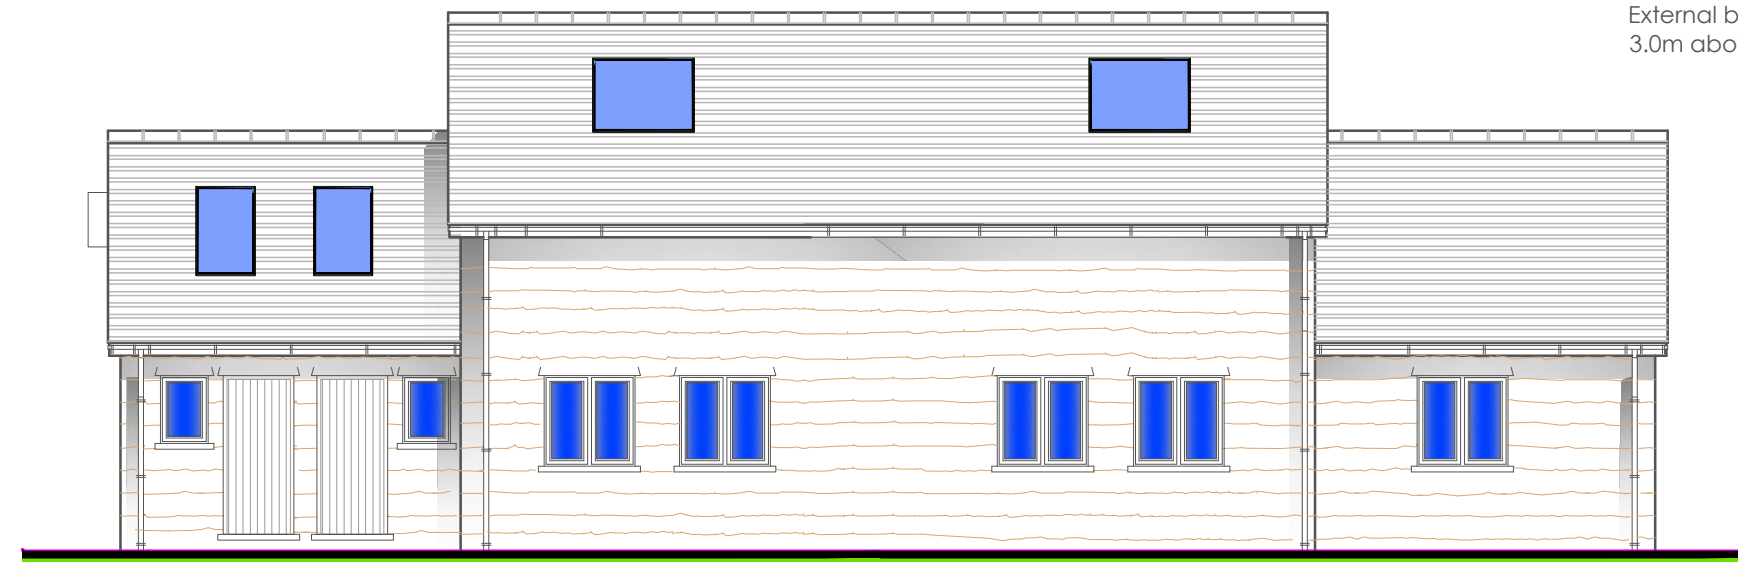


SIDE ELEVATION.



REAR ELEVATION.

External brn owl box set min. 3.0m above ground level

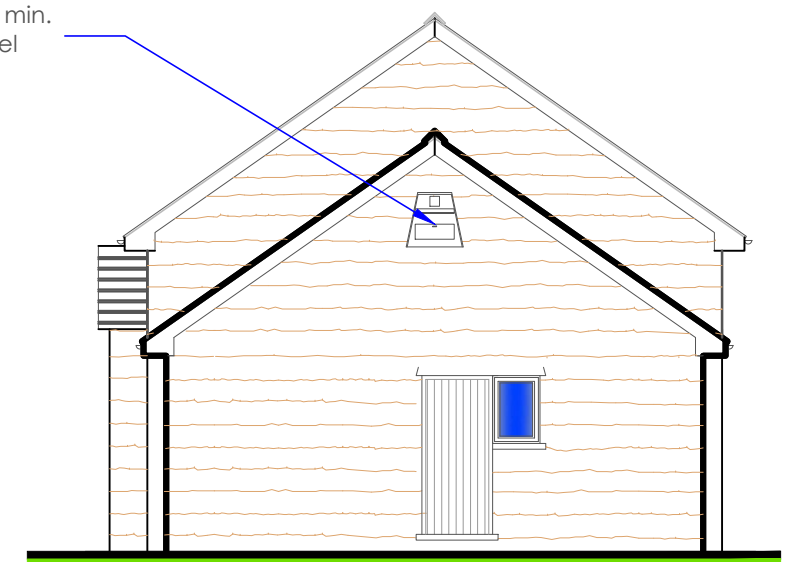

SIDE ELEVATION.

EXTERNAL FINISHES

1.	Roof Covering	Blue / black Welsh slate or similar approved
2.	Walls	Timber cladding boards with horizontal emphasis

3.	Rain Water Goods	uPVC half round guttering with circular downpipes - golden oak in colour
4.	Windows	Profiled uPVC - golden oak in colour
5.	Doors	Profiled uPVC - golden oak in colour
6.	Fascia / Soffits	uPVC - golden oak in colour



The Planning Studio, Hayston Bridge
 Johnston, Haverfordwest
 Pembrokeshire SA62 3HJ
 01437 891 817
 07515 851 704
 andrew@haystonplanning.co.uk
 www.planningpembrokeshire.co.uk

Enhancements of Ryelands Caravan Park with Expansion of Site Area to Accommodate the Approved 78 Units Touring Pitches with All Year Round Holiday Use & Storage with Landscape Enhancements & Additional Facilities - Ryelands Caravan Park, Ryelands Lane, Kilgetty, Pembrokeshire

Designed by
 Drawing Title

Checked by

File name
 AVH_419

Date
 04.03.2018

Scale
 A3 - 1:100

Client
 Mr Ormand

Meet & Greet Facility - Elevations

Dwg No.

05e