



FRONT ELEVATION - 1:100

White upvc fascias/soffits
 White upvc windows
 Canaxel Coastline
 Ced'R-Vue
 composite cladding

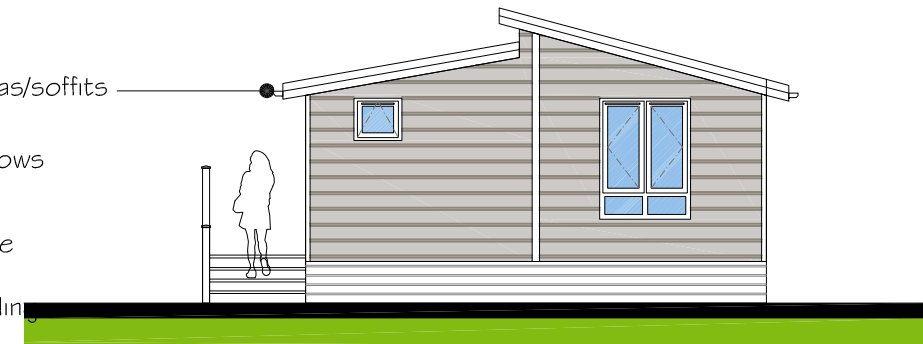


SIDE ELEVATION - 1:100

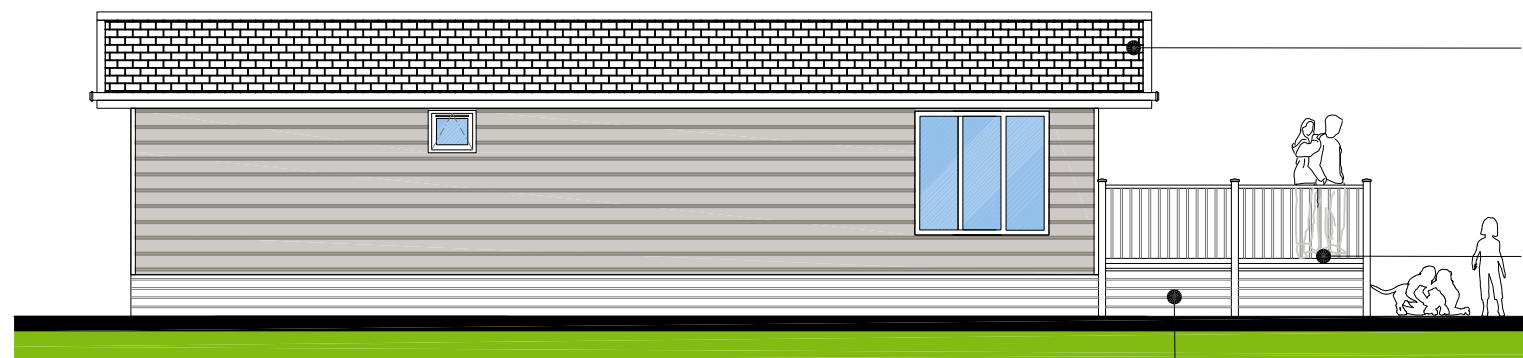


REAR ELEVATION - 1:100

Roof tiles - Charcoal grey
 Structural glass guarding
 to front face of terrace
 Timber painted guarding/rails
 Horizontal timber infill
 paneling to perimeter
 base of lodges

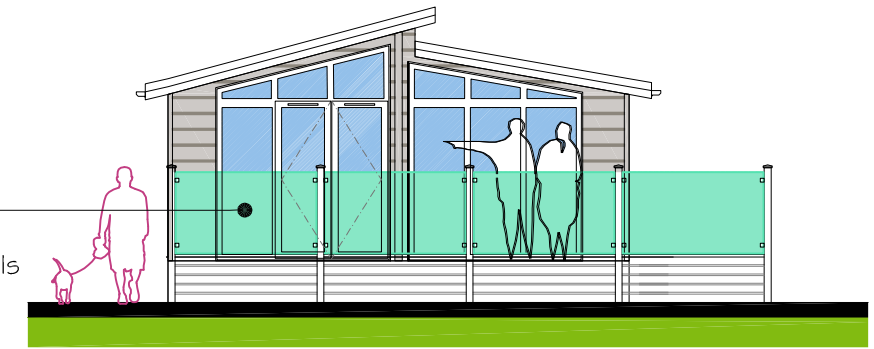

SIDE ELEVATION - 1:100

Composite boarded
 non-slip decking finish

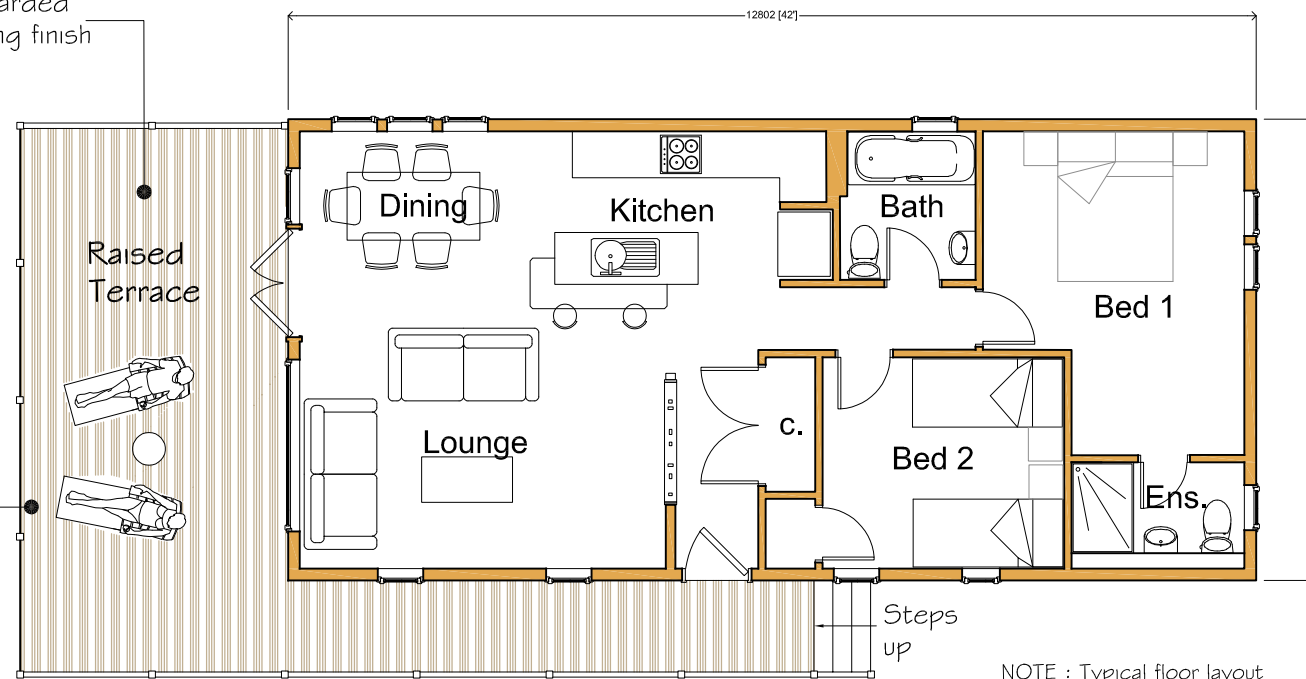

FLOOR LAYOUT - 1:100

NOTE : Typical floor layout
 indicated. Some lodges may
 be handed, subject to location
 on site

LODGE DETAILS - TYPE A



Revision	Description	Date
Drawing	LODGE DETAILS - TYPE A	
Client	Heatherton	
Project / Title	Phase 3 - Provision of a further 20 Lodges with ecological enhancement & provision of Managers / Security Dwelling with linked 'Meet & Greet' Office at Florence Springs, Heatherton World of Activities, St.Florence, Tenby, SA708RJ	
Dwg No.	Job No.	Paper
P04	1793	A3
Rev.	Drawn	Scale
	PNW	1:100
		Date
		NOV 2020

The Planning Studio, Hayston Bridge
 Johnston, Haverfordwest
 Pembrokeshire SA62 3HJ
 01437 891 817
 07515 851 704
 andrew@haystonplanning.co.uk
 www.planningpembrokeshire.co.uk

0 20 40 60 70
 1:1
A3 ORIGINAL DRAWING SIZE