





Proposed North West Elevation 1:100

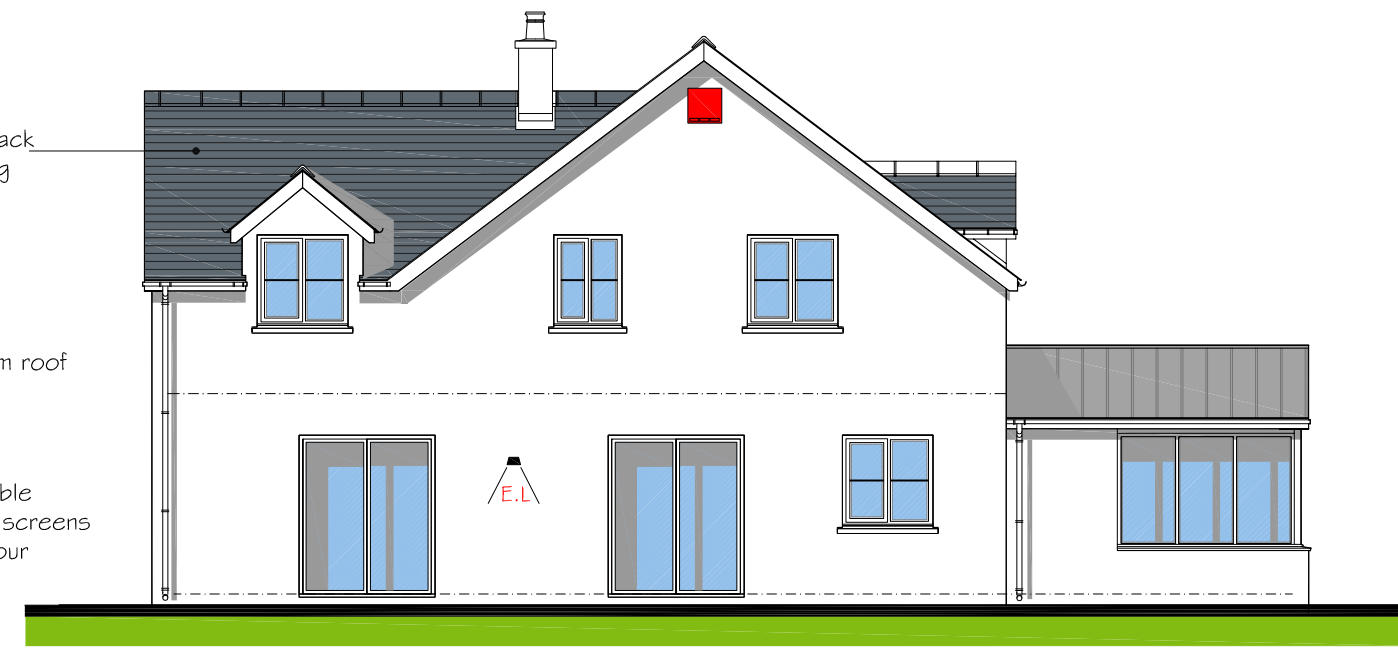

Proposed North East Elevation 1:100

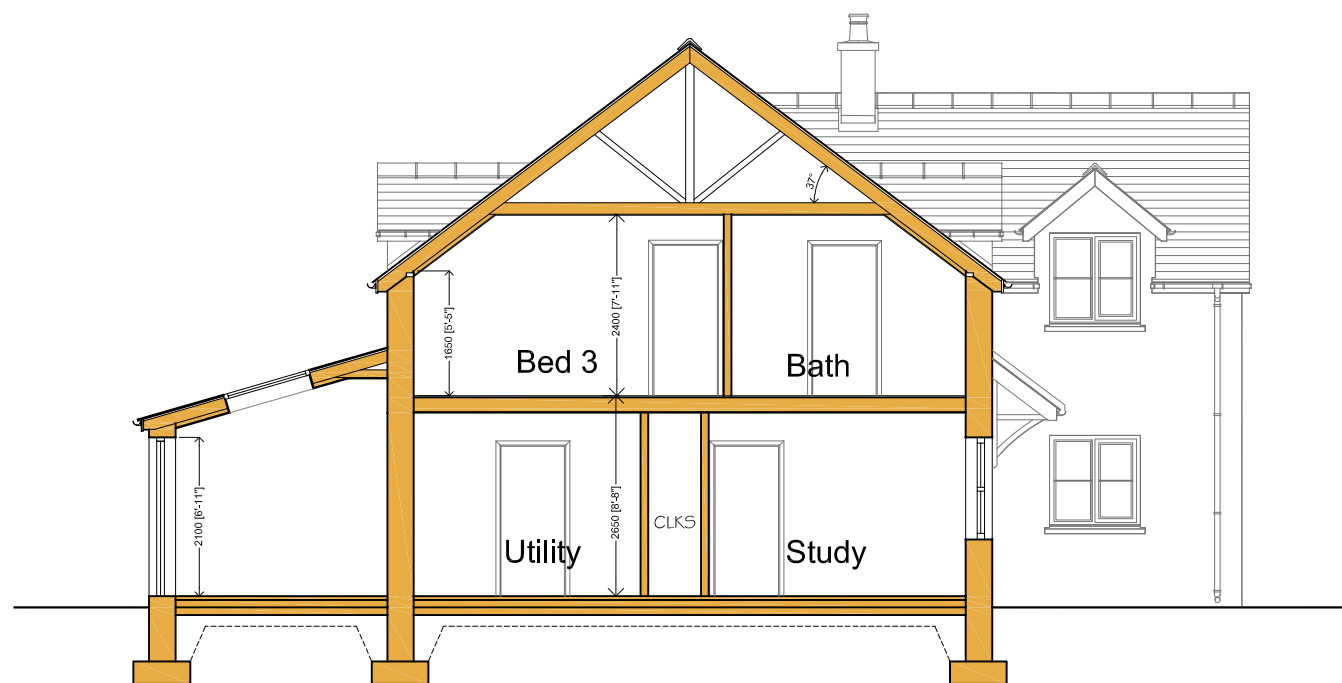

Section A-A 1:100

EXTERIOR LIGHTING - Fortuna Matt Black Exterior LED Wall Light OJW619

E.L. Fortuna Matt black Exterior LED Wall Downlighters or similar approved

- 2m max. height location
- Wired motion sensitive/short duration passive infra-red trigger mech.
- Fittings must include coverhood to retain angle of light spillage less than 70°
- Wattage must be below (60w std. bulb or low energy/LED equiv.)

SEE ECOLOGY REPORT FOR DETAILS / RECOMMENDATIONS



Revision	Description	Date
Drawing PROPOSED ELEVATIONS/SECTION MANAGERS DWELLING		
Client Heatherton		
Project / Title Phase 3 - Provision of a further 20 Lodges with ecological enhancement & provision of Managers / Security Dwelling with linked 'Meet & Greet' Office at Florence Springs, Heatherton World of Activities, St.Florence, Tenby, SA708RJ		
Dwg No. P08	Job No. 1793 Rev.	Paper A3 Drawn PNW Scale 1:100 Date SEPT 2020

Hayston
Developments
& Planning Ltd

The Planning Studio, Hayston Bridge
Johnston, Haverfordwest
Pembrokeshire SA62 3JU
01437 891 817
07515 851 704
andrew@haystonplanning.co.uk
www.planningpembrokeshire.co.uk

PROPOSED ELEVATIONS / SECTION - MANAGERS OFFICE