


Proposed South East Elevation / Site Section A-A 1:100

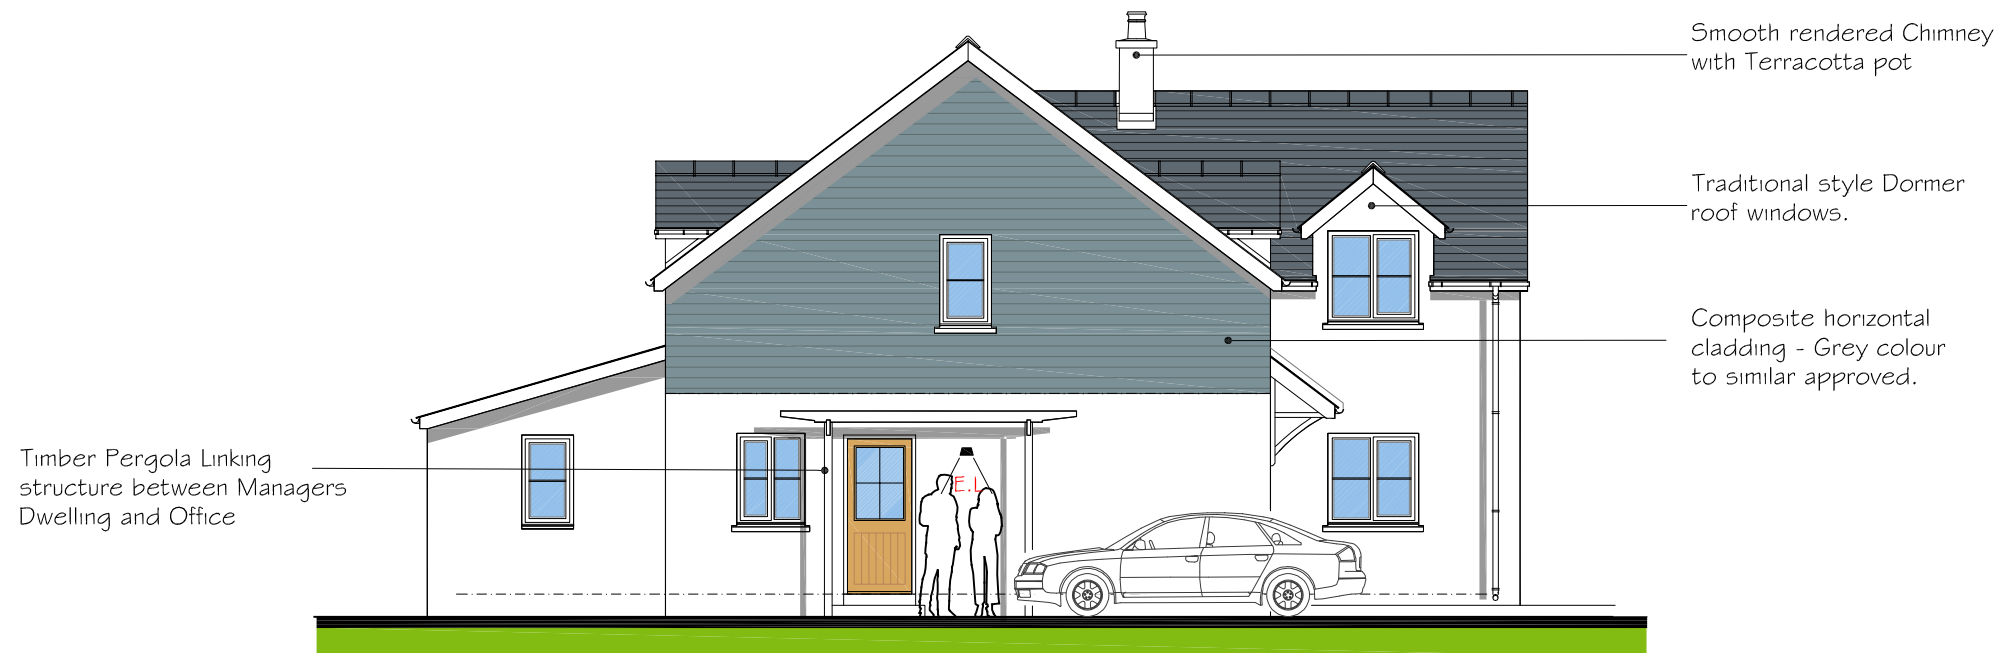

Proposed South West Elevation 1:100

Ecology enhancement.

- integrated bat tubes incorporated into Managers Dwelling
- ■ ■ 3x integrated Bird nest boxes provided at high level Office

To be read in-conjunction with Ecology report.

PROPOSED ELEVATIONS - MANAGERS OFFICE



Revision	Description	Date
Drawing	PROPOSED ELEVATIONS MANAGERS DWELLING	
Client	Heatherton	
Project / Title	Phase 3 - Provision of a further 20 Lodges with ecological enhancement & provision of Managers / Security Dwelling with linked 'Meet & Greet' Office at Florence Springs, Heatherton World of Activities, St.Florence, Tenby, SA708RJ	
Dwg No.	Job No.	Paper
P09	1793	A3
Rev.	Drawn	Scale
	PNW	1:100
		Date
		SEPT 2020

Hayston
Developments & Planning Ltd

The Planning Studio, Hayston Bridge
Johnston, Haverfordwest
Pembrokeshire SA62 3HJ
01437 891 817
07515 851 704
andrew@haystonplanning.co.uk
www.planningpembrokeshire.co.uk