





Proposed Front Elevation 1:100

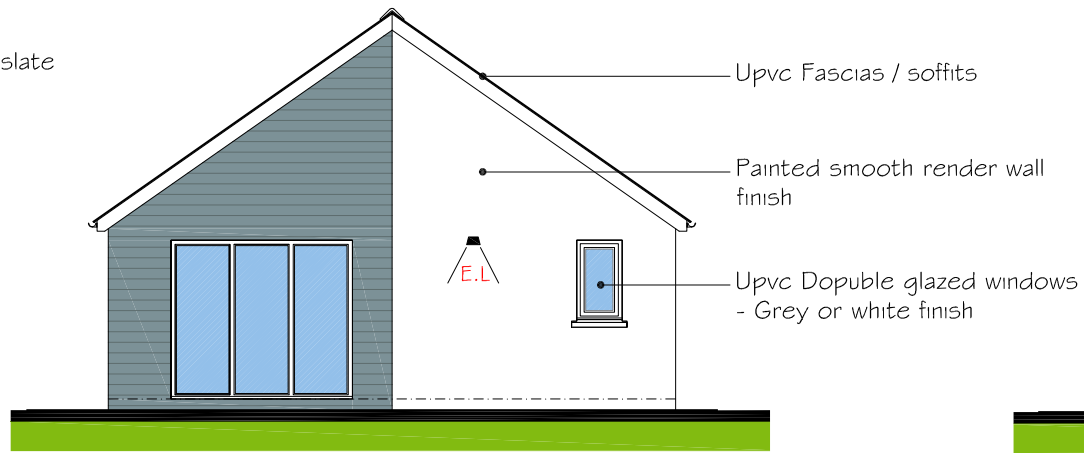


Proposed Side Elevation 1:100

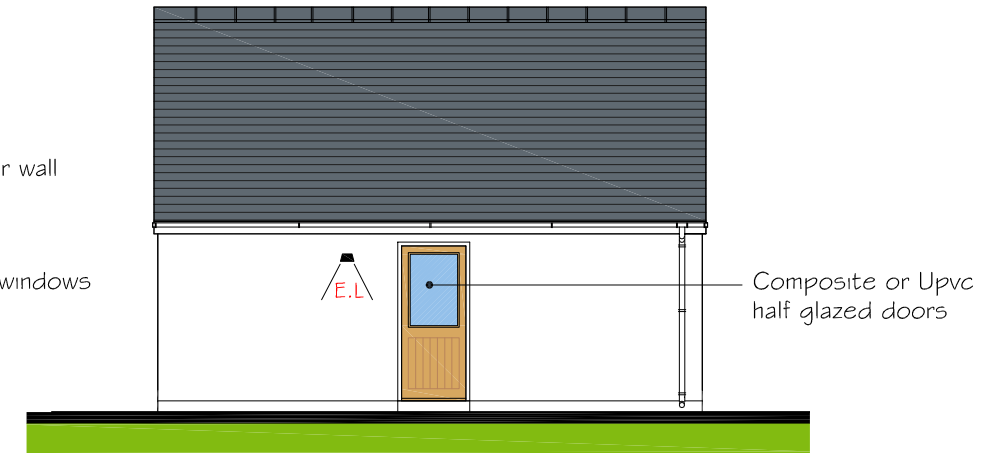

Proposed Rear Elevation 1:100

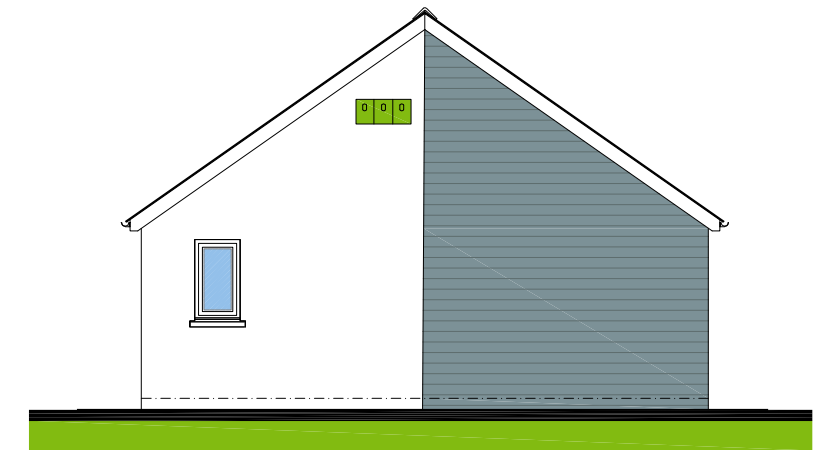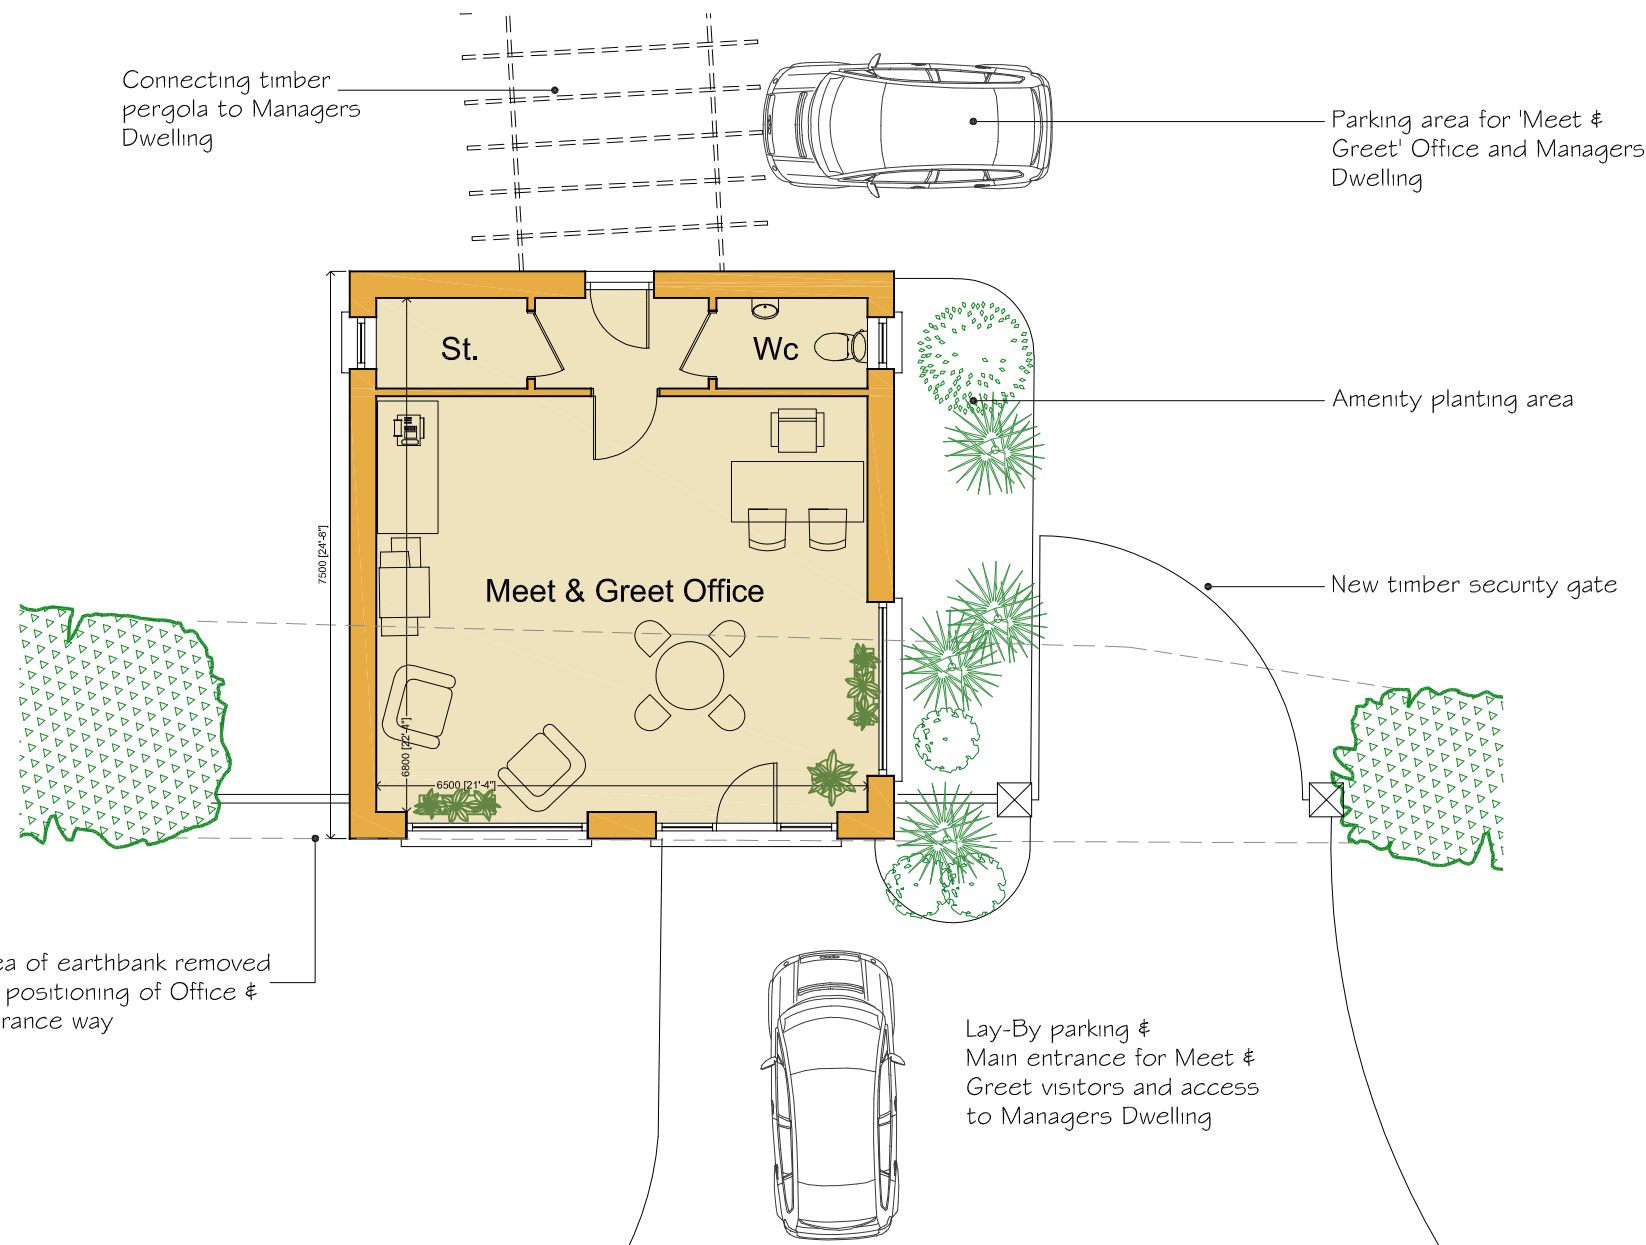

Proposed Side Elevation 1:100

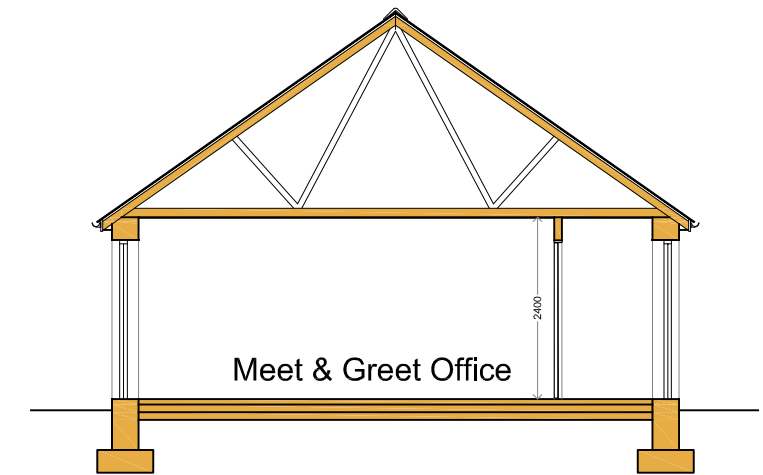

Meet & Greet Office



PROPOSED LAYOUT / ELEVATIONS - MEET & GREET OFFICE



Revision	Description	Date
Drawing PROPOSED MEET & GREET OFFICE		
Client Heatherton		
Project / Title Phase 3 - Provision of a further 20 Lodges with ecological enhancement & provision of Managers / Security Dwelling with linked 'Meet & Greet' Office at Florence Springs, Heatherton World of Activities, St.Florence, Tenby, SA708RJ		
Dwg No. P10	Job No. 1793	Paper A3
Rev.	Drawn PNW	Scale 1:100
		Date SEPT 2020

Hayston Developments & Planning Ltd

The Planning Studio, Hayston Bridge
Johnston, Haverfordwest
Pembrokeshire SA62 3HJ
01437 891 817
07515 851 704
andrew@haystonplanning.co.uk
www.planningpembrokeshire.co.uk