


Site Plan - Scale 1:1000






Proposed site area

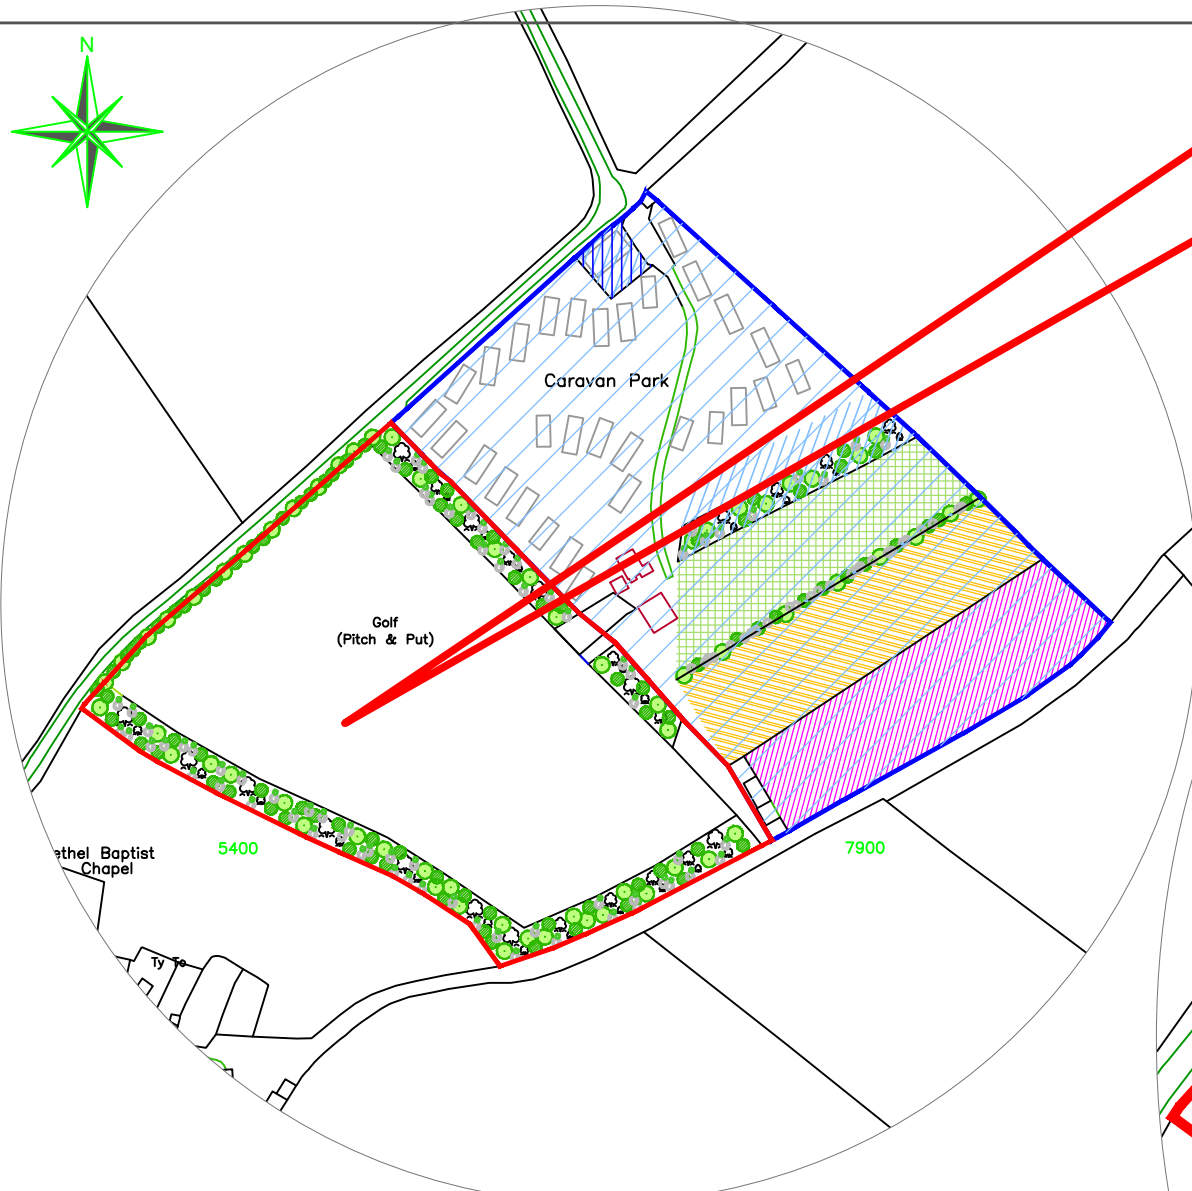

Proposed site area

 



Location Plan  
Scale 1:2500



-  Managers mobile chalet, previously consented
-  Tent site with permanent hook-ups (Pitches 1 to 22)
-  Tent site with predominantly no hook-ups (Pitches 23 to 46) (1 hook-up at pitch 24)
-  Play area for caravan aprk
-  30 holiday static caravans

-  Land in client ownership highlighted thus
-  Proposed location of new holiday units  
Site Area - 20303 msq

Install Beumaris midi bat box and bird boxes to existing campsite facilities buildings

 Beumaris midi bat boxes  
 Bird box  
 Install Beumaris midi bat box and bird boxes to existing campsite facilities buildings


The Planning Studio, Hayston Bridge  
 Johnston, Haverfordwest  
 Pembrokeshire SA62 3HJ  
 01437 891 817  
 07515 851 704  
 andrew@haystonplanning.co.uk  
 www.planningpembrokeshire.co.uk

**Change of Use of Pitch & Put Area to Expansion with Ten Self-Contained Bespoke Mobile Lodges/Caravans and Car Parking Tretio Caravan & Camping Park Ltd, St Davids, Pembrokeshire**

Designed by	Checked by	File name AVH_731	Date 08.02.2022	Scale A3 As Shown	Client Mr Bryn Rees and Mr Phil Rees
-------------	------------	----------------------	--------------------	----------------------	---

Drawing Title  
Location Plan

Dwg No. **02a**