


South West Elevation - 1:100

Un-even wavy render finish to both existing building & new garage


Timber painted OR upvc double glazed windows

New french doors

Soldier brick coarse head to match existing

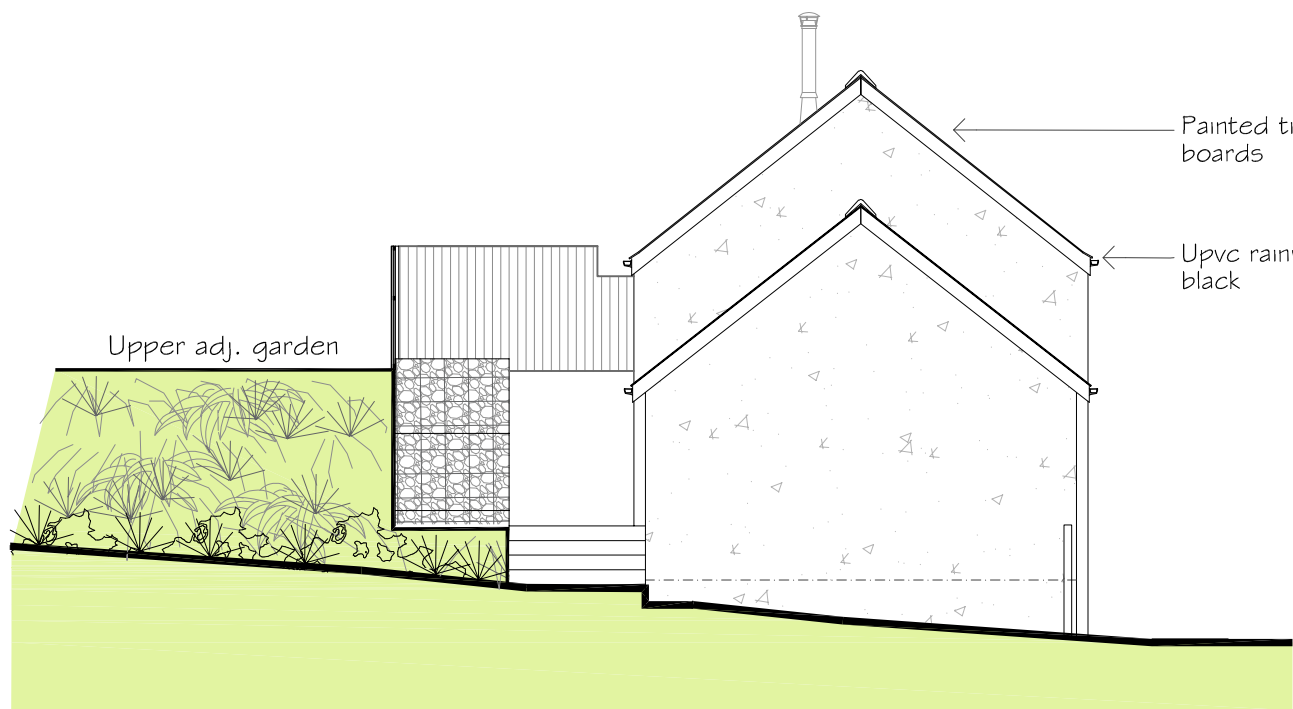

North West Elevation - 1:100

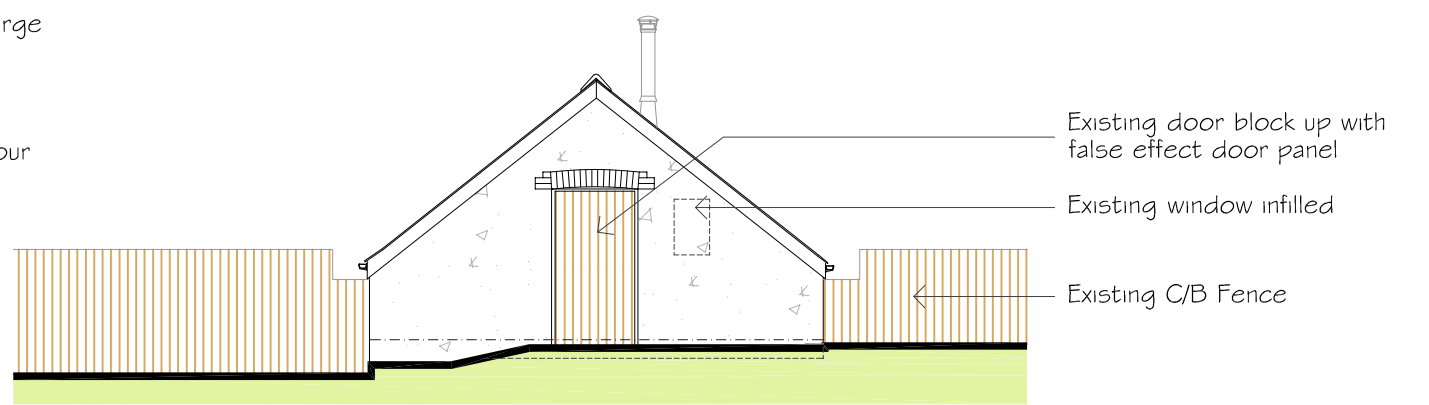

South East Elevation - 1:100



EXTERIOR LIGHTING -

E.L. Matt black Exterior LED Wall Downlighter or similar approved
 -1.8m max. height location
 -Wired motion sensitive/short duration passive infra-red trigger mech.
 -Fittings must include coverhood to retain angle of light spillage less than 70°

SEE ECOLOGY REPORT FOR DETAILS / RECOMMENDATIONS

Revision	Description	Date
Drawing		
PROPOSED ELEVATIONS		
Clients		
Hean Castle Estate		
Project / title		
Rowston Caravan Park - Major Application - Upgrade/exchange of tents and statics to new 225 statics plus Conversion of Barn to Managers Dwelling with removal of Modern sheds plus new detached garage.		
Drawing Number	Revision	Scale
P09		1:100
		Date
		OCT 2022

Hayston Developments & Planning Ltd

The Planning Studio, Hayston Bridge
 Johnston, Haverfordwest
 Pembrokeshire SA62 3HJ
 01437 891 817
 07515 851 704
 andrew@haystonplanning.co.uk
 www.planningpembrokeshire.co.uk

PROPOSED ELEVATIONS