



North East Elevation - 1:100

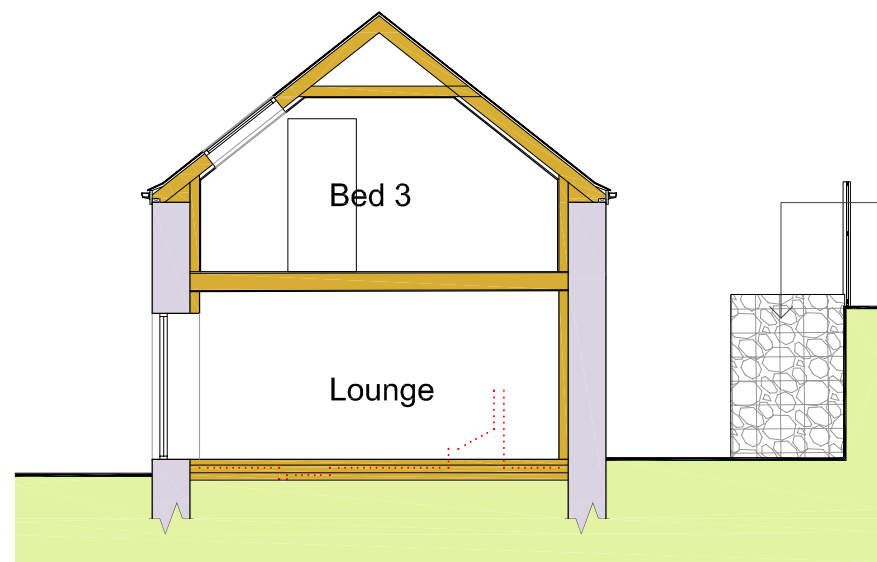

Section A-A 1:100

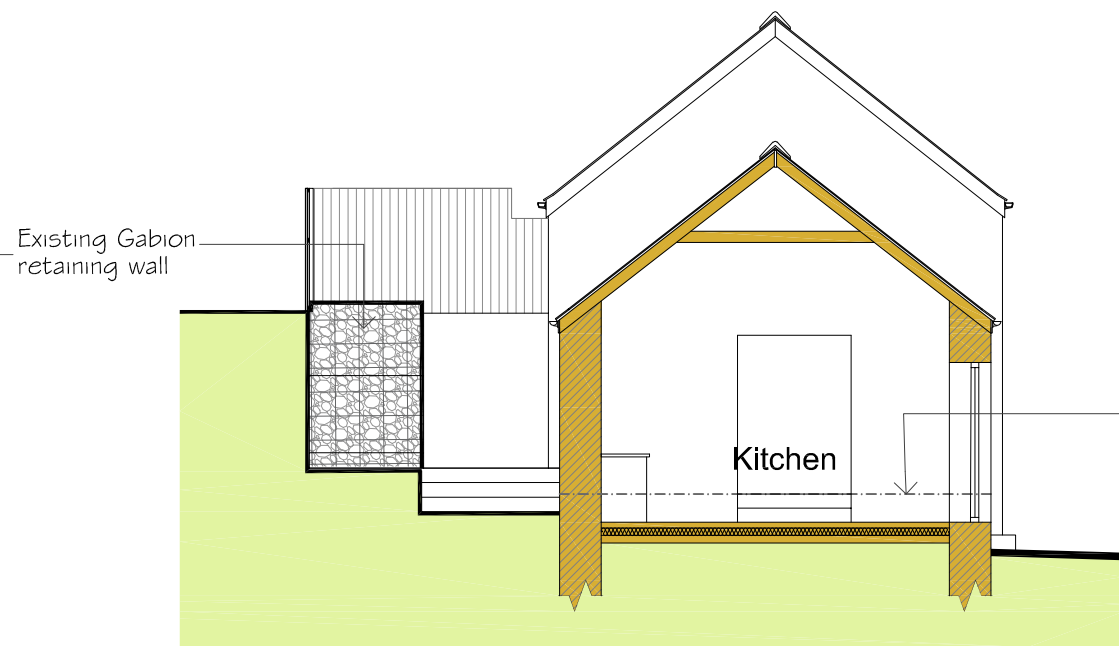

Section B-B 1:100

EXTERIOR LIGHTING -

Matt black Exterior LED Wall Downlighter or similar approved
 -1.8m max. height location
 -Wired motion sensitive/short duration passive infra-red trigger mech.
 -Fittings must include cover/hood to retain angle of light spillage less than 70°

SEE ECOLOGY REPORT FOR DETAILS / RECOMMENDATIONS

Revision	Description	Date
Drawing PROPOSED ELEVATION AND SECTIONS		
Clients Hean Castle Estate		
Project / title Rowston Caravan Park - Major Application - Upgrade/exchange of tents and statics to new 225 statics plus Conversion of Barn to Managers Dwelling with removal of Modern sheds plus new detached garage.		
Drawing Number P10	Revision	Scale 1:100
		Date OCT 2022

Hayston Developments & Planning Ltd

The Planning Studio, Hayston Bridge
Johnston, Haverfordwest
Pembrokeshire SA62 3HJ
01437 891 817
07515 851 704
andrew@haystonplanning.co.uk
www.planningpembrokeshire.co.uk



PROPOSED ELEVATION / SECTIONS