




North Elevation - 1:100

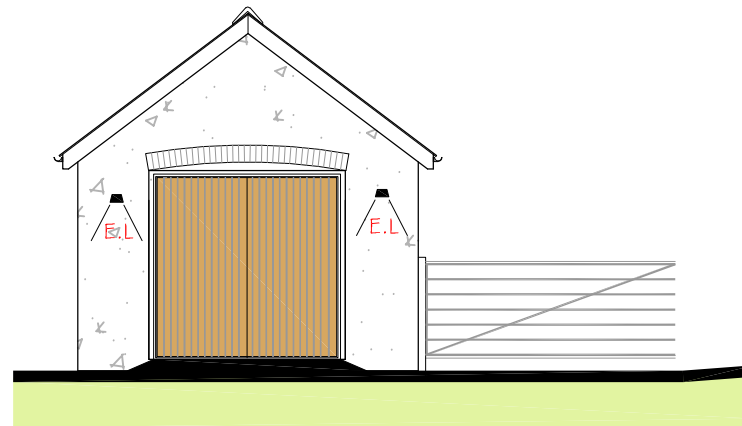


South Elevation - 1:100

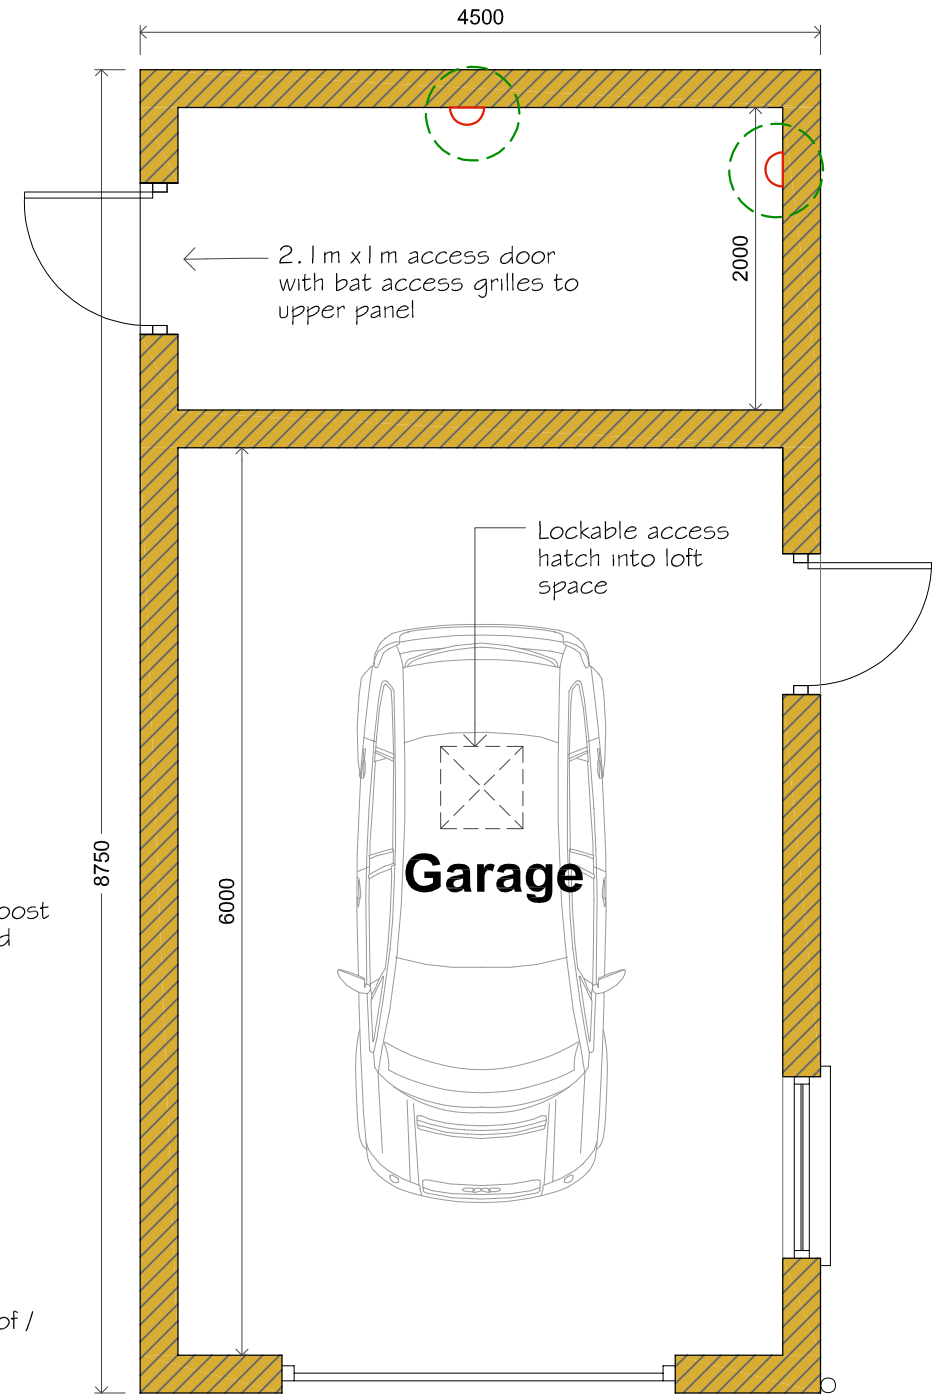


Floor Plan - 1:50

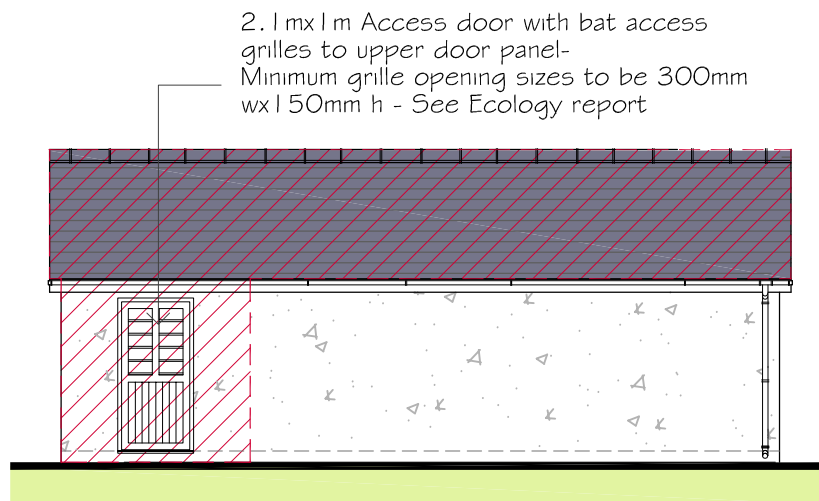


West Elevation - 1:100

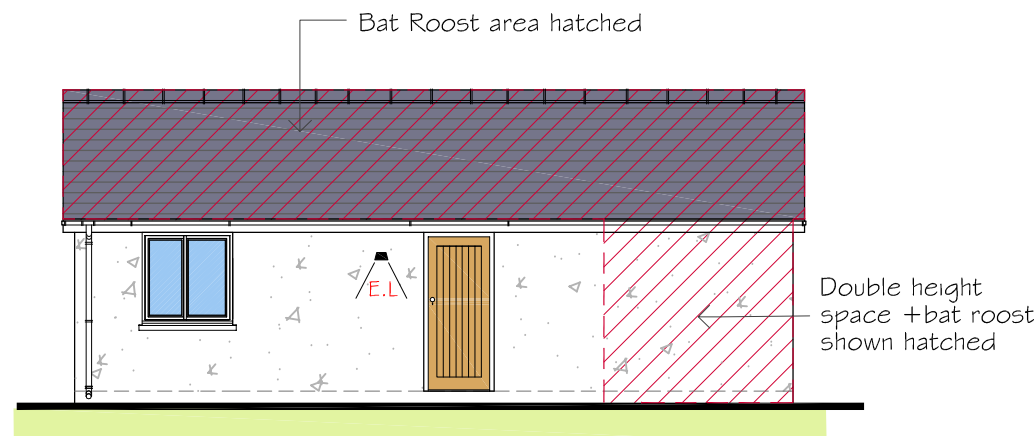

East Elevation - 1:100

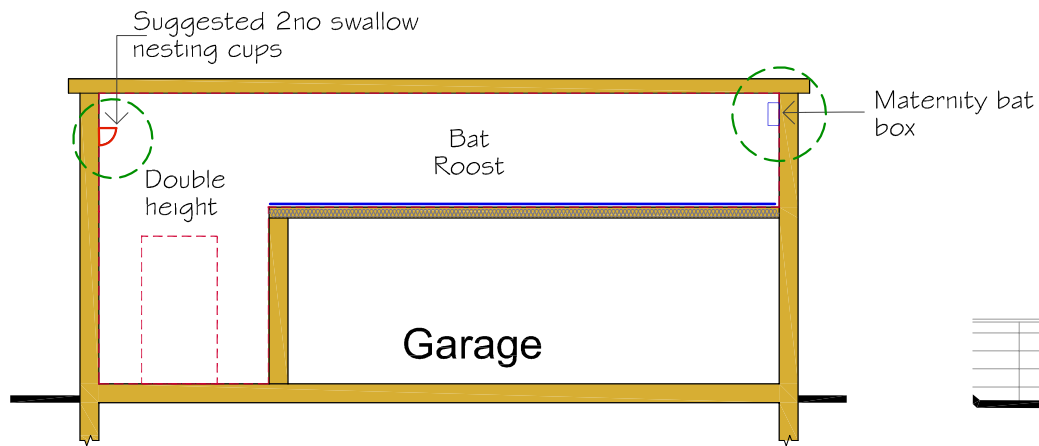

Section A-A 1:100

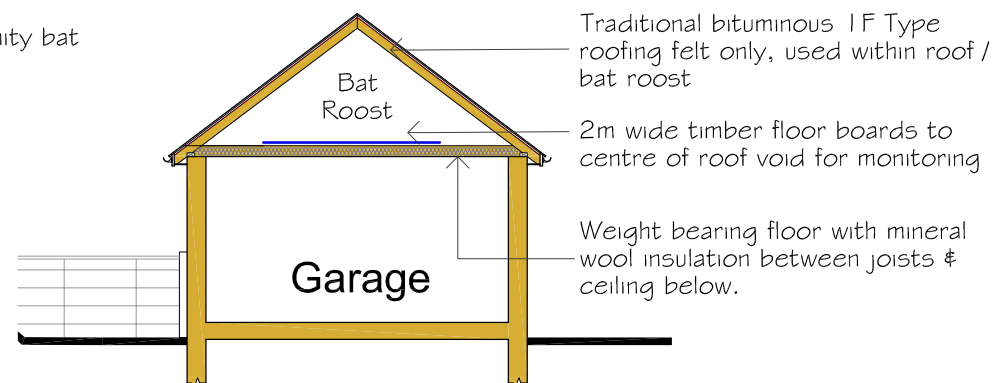

Section B-B 1:100

Ecology enhancement.

- Improved Maternity bat box
- ◻ ◻ Swallow nesting cups

See Ecologist report for full details



Revision	Description	Date
Drawing PROPOSED GARAGE DETAILS		
Clients Hean Castle Estate		
Project / title Rowston Caravan Park - Major Application - Upgrade/exchange of tents and statics to new 225 statics plus Conversion of Barn to Managers Dwelling with removal of Modern sheds plus new detached garage.		
Drawing Number P11	Revision	Scale 1:100 / 50
		Date OCT 2022

Hayston
Developments & Planning Ltd

The Planning Studio, Hayston Bridge
Johnston, Haverfordwest
Pembrokeshire SA62 3HJ
01437 891 817
07515 851 704
andrew@haystonplanning.co.uk
www.planningpembrokeshire.co.uk

PROPOSED GARAGE DETAILS