






Proposed South East Elevation - 1:100

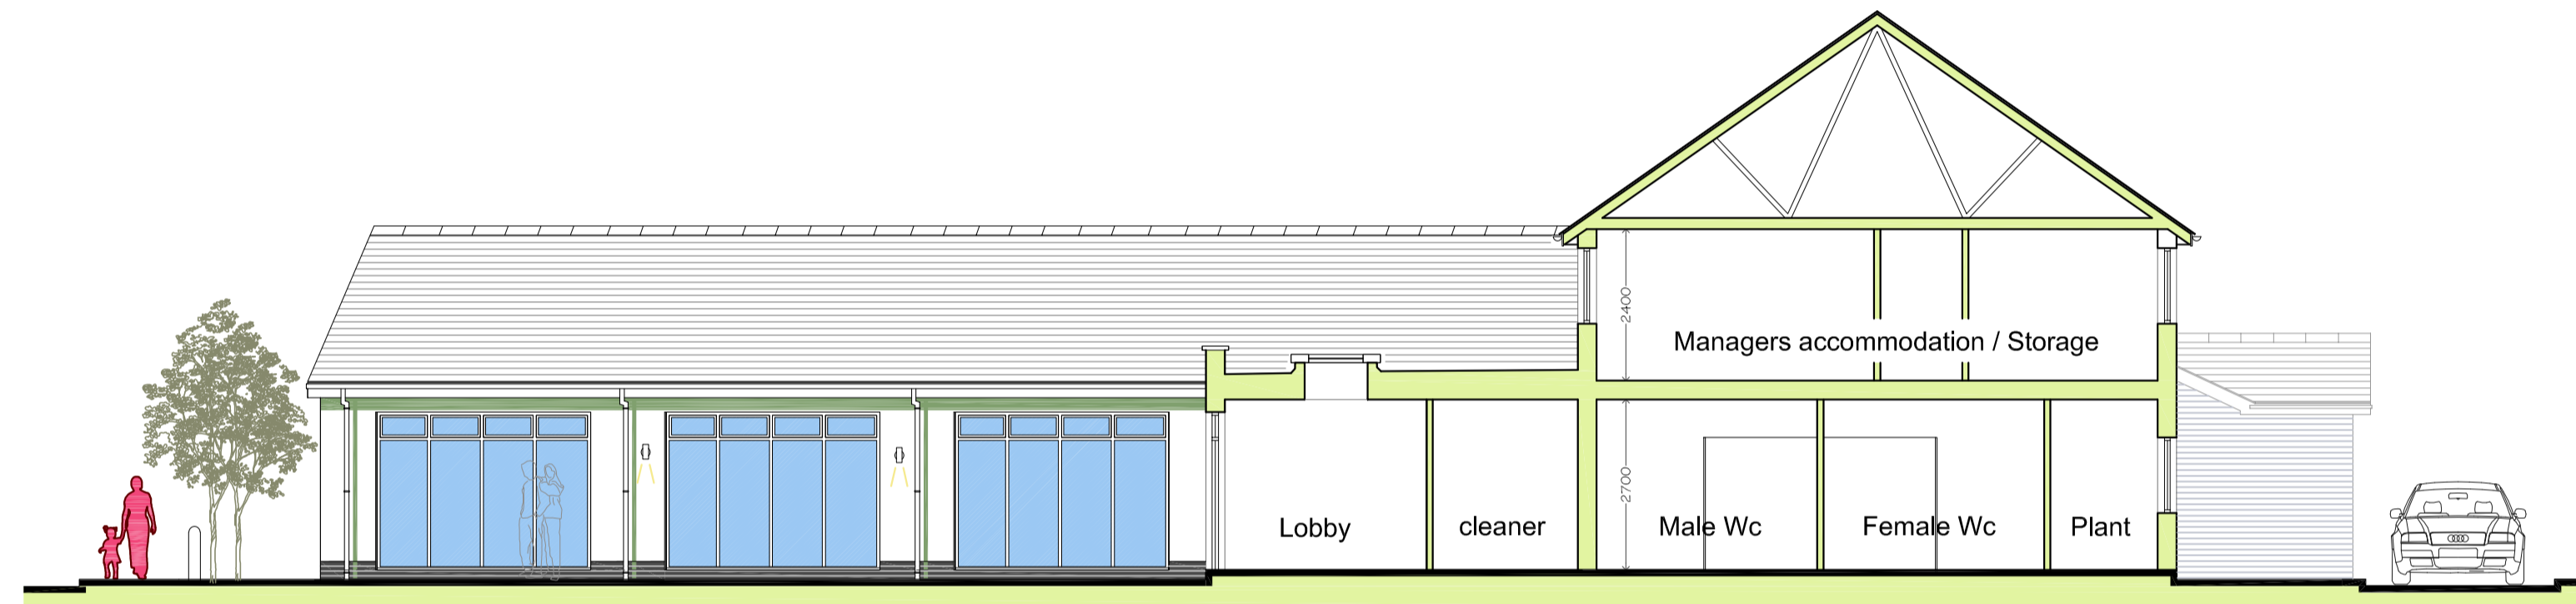

Proposed Part South East Elevation / Section C - 1:100

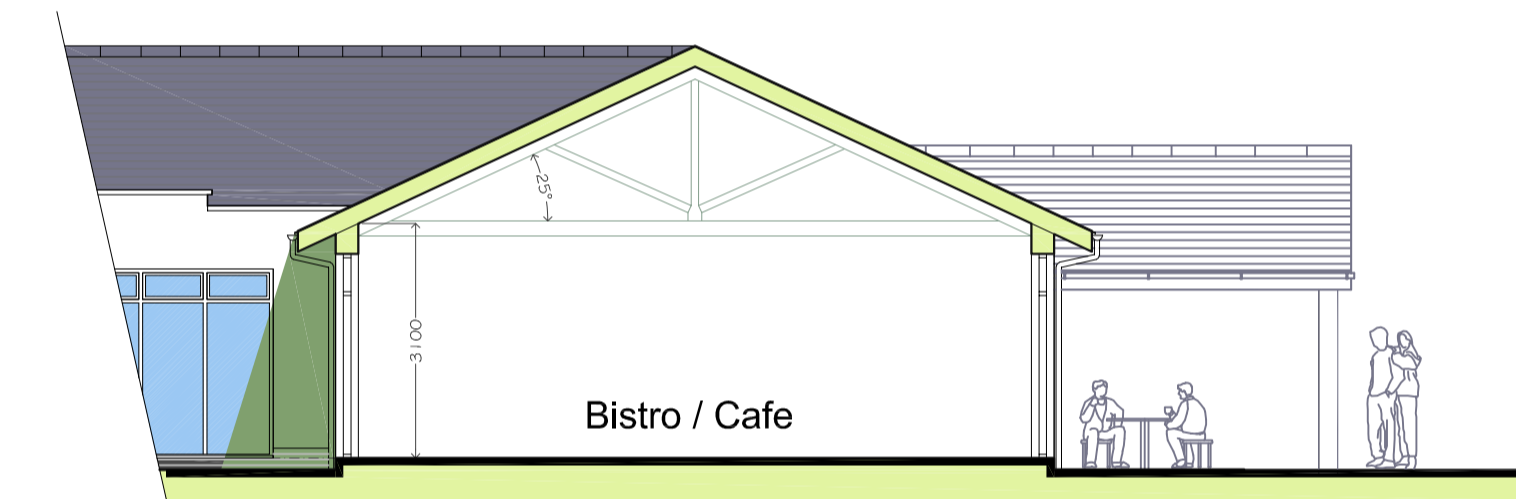

Proposed Section A - 1:100

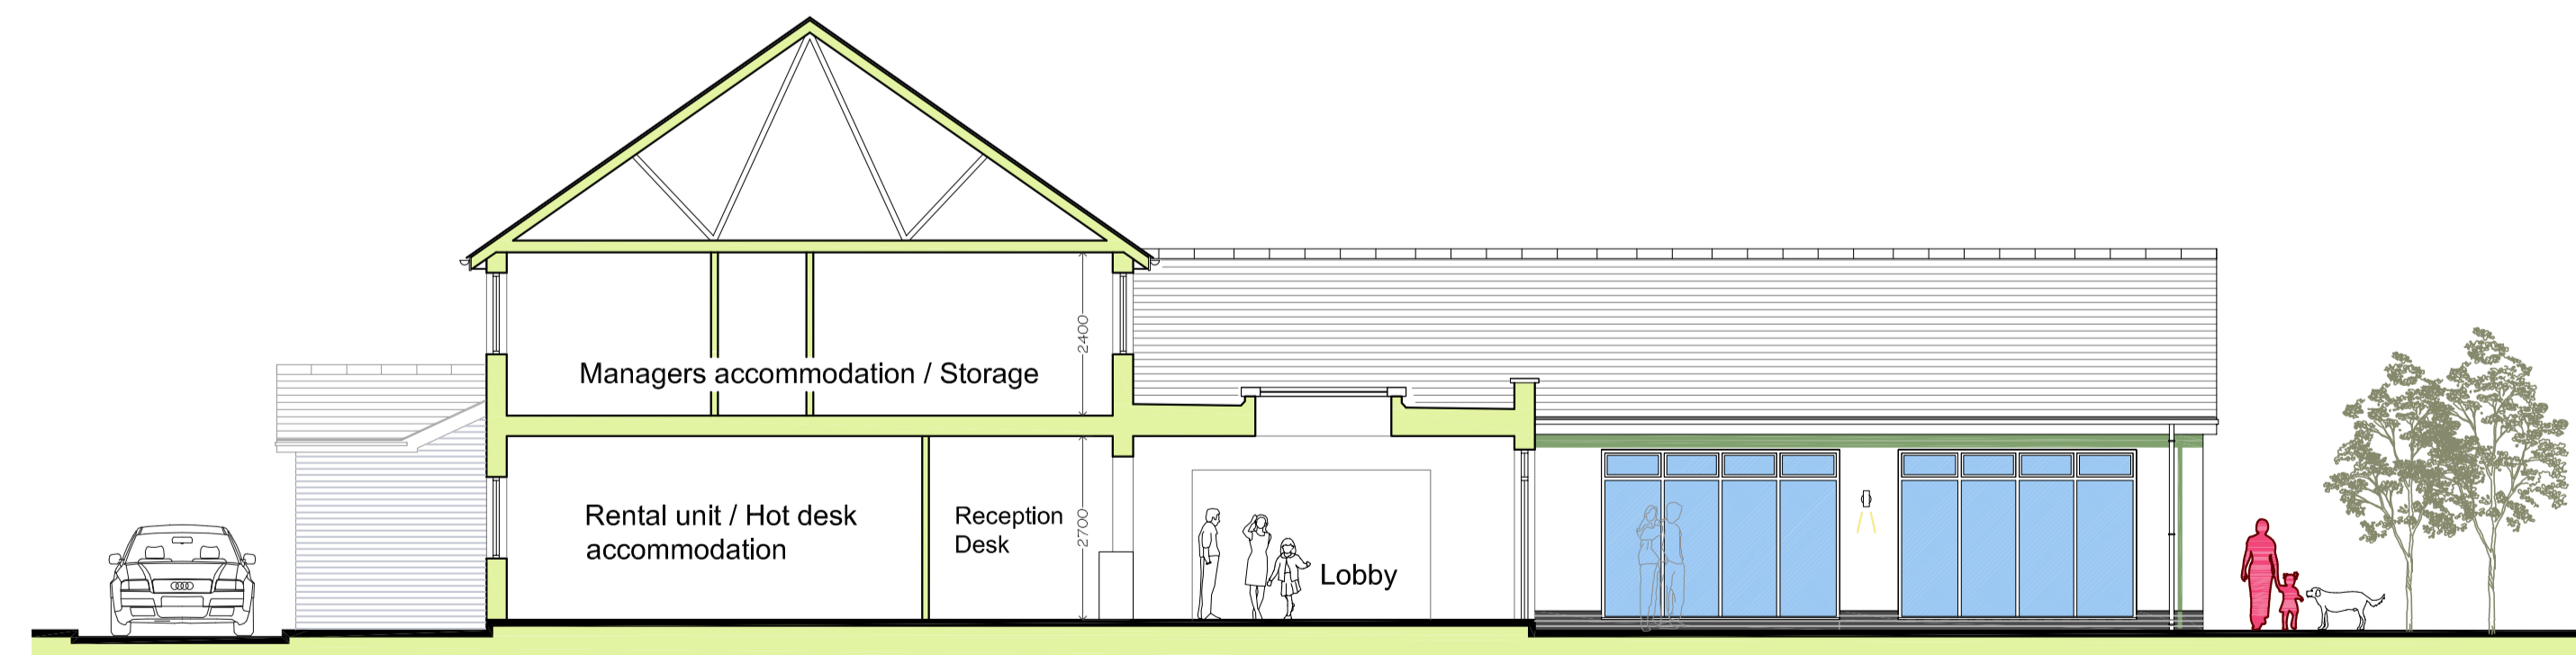

Proposed Part North west Elevation / Section B - 1:100

0 20 40 60 70
1:1
A1 ORIGINAL DRAWING SIZE



PROPOSED ELEVATIONS / SECTIONS - 1:100

EXTERIOR LIGHTING -

Exterior LED Wall Downlighters or similar approved
-2m max. height location
-Wired motion sensor/switch
-duration presave infra-red trigger
-mics.
-Fittings must include coverhood to retain angle of light spillage less than 70°
-Wattage must be below (E0w std. bulb or low energy / LED eqv.)

Exterior LED Sign light Down lighter with traditional arm or similar approved
-illuminated during opening hours only
-Fittings must include coverhood to retain angle of light spillage less than 70°

DOWN LIGHT



LIGHTING EXAMPLES



SIGN LIGHT



Ecology enhancement.

In-wall bat box or 'Schweglar' IFR bat tube
'Schweglar' Bird boxes in multiples
New Landscaped areas, providing foraging opportunities for wildlife

Revision	Description	Date
Drawing: PROPOSED ELEVATIONS/SECTIONS		
Client: Mr. N. Neumann		
Project Title: Redevelopment of former Rochgate Motel site, plus new tourism development at Roch, Haverfordwest, Pembrokeshire.		
Drawn: G10	Job No: 1925	Scale: 1:100
Rev: PNW	Drawn: PNW	Date: JULY 2023

