



Proposed West Elevation - 1:100

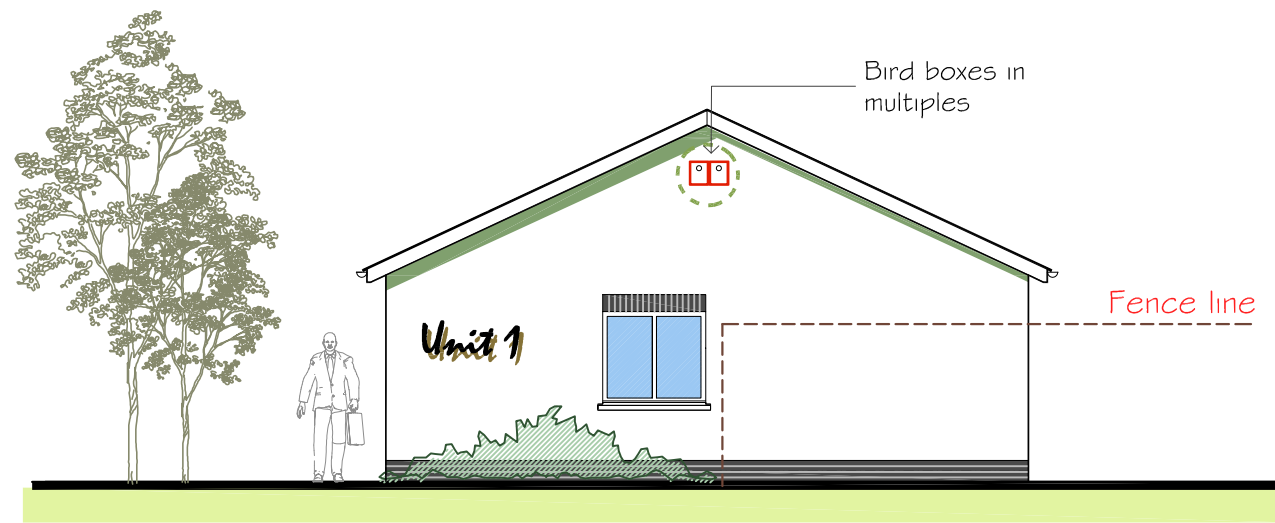

Proposed North Elevation - 1:100

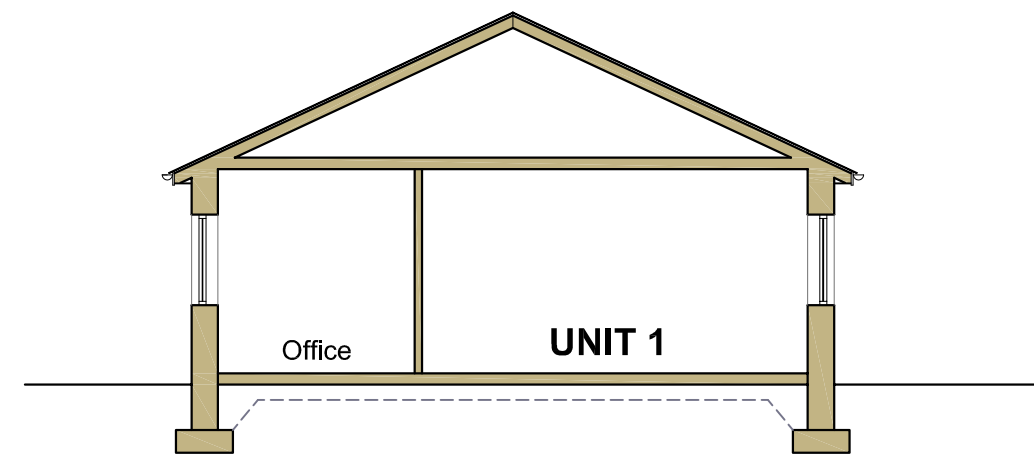

Section A - 1:100



EXTERIOR LIGHTING -

- Exterior LED Wall Downlighters or similar approved
- 2m max. height location
- Wired motion sensitive/short duration passive infra-red trigger mech.
- Fittings must include coverhood to retain angle of light spillage less than 70°
- Wattage must be below (60w std. bulb or low energy / LED equiv.)

LIGHTING EXAMPLES

Ecology enhancement.

- In-wall bat box or 'Schweglar IFR' bat tube
- 'Schweglar' Bird boxes in multiples

New Landscaped areas, providing foraging opportunities for wildlife



Revision	Description	Date
Drawing COMMERCIAL BUSINESS UNITS		
Client Mr. N. Neumann		
Project / Title Redevelopment of former Rochgate Motel site, plus new tourism development at Roch, Haverfordwest, Pembrokeshire.		
Dwg No. G12	Job No. 1925	Paper A3
Rev.	Drawn PNW	Scale 1:100
	Date JULY 2023	

Hayston Developments & Planning Ltd

The Planning Studio, Hayston Bridge
Johnston, Haverfordwest
Pembrokeshire SA62 3HJ
01437 891 817
07515 851 704
andrew@haystonplanning.co.uk
www.planningpembrokeshire.co.uk

COMMERCIAL BUSINESS UNITS