



Block Plan - Scale 1:500

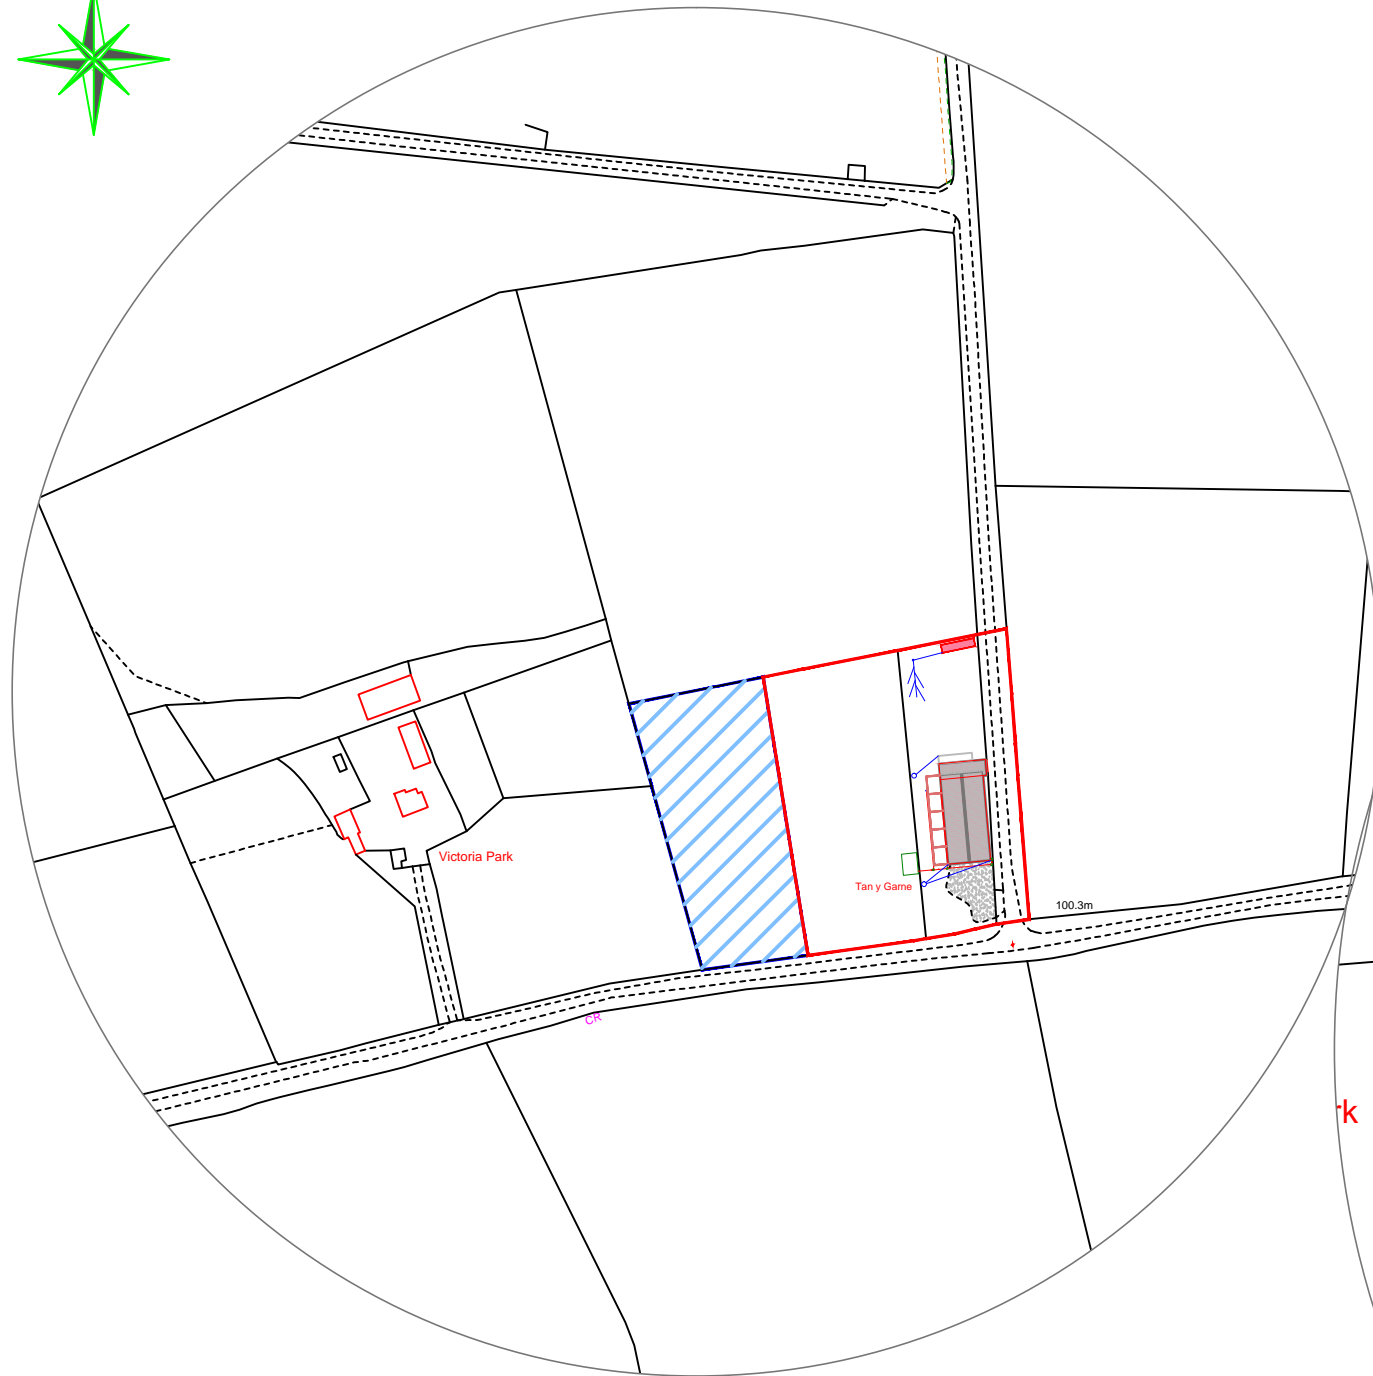


Location Plan - Scale 1:2500

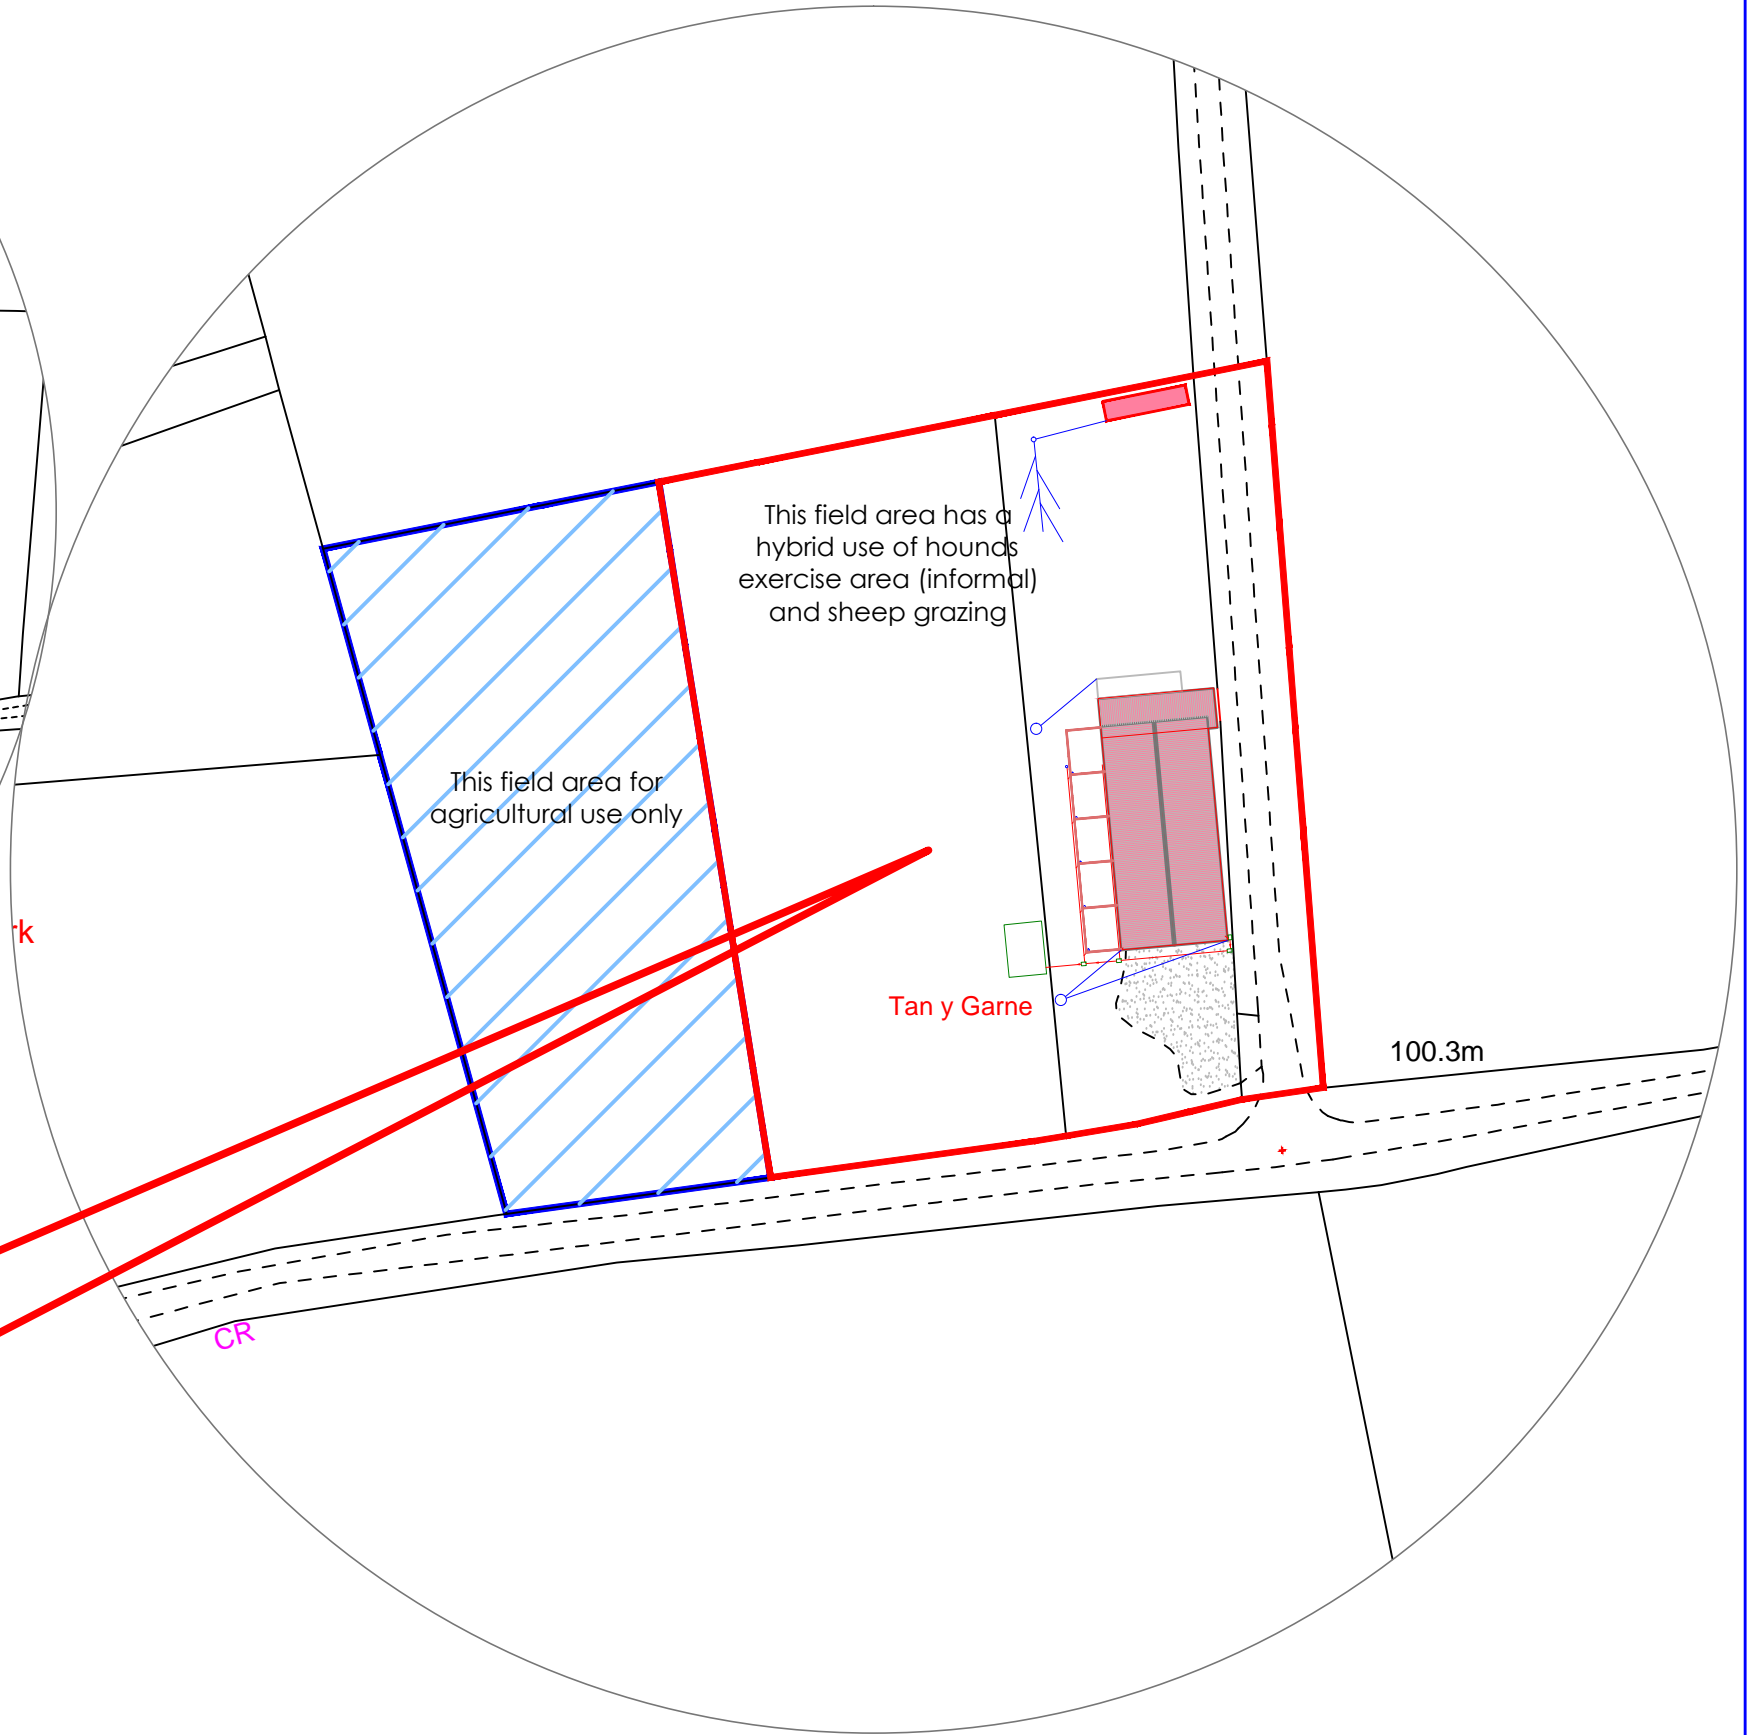

Proposed site area

 Land in client ownership highlighted thus

 Site area - 7403m sq (0.7403ha)



The Planning Studio, Hayston Bridge
 Johnston, Haverfordwest
 Pembrokeshire SA62 3HJ
 01437 891 817
 07515 851 704
 andrew@haystonplanning.co.uk
 www.planningpembrokeshire.co.uk

**Change of Use from Agricultural Shed to Kennels
 (Pembrokeshire Hunt) with Linked Residential Managers
 Accomodation**

Land at Tan y Garn, Treffgarne, Pembrokeshire

Designed by

Checked by

File name
 AVH - 374

Date
 04.09.2018

Scale
 A3 @ As Shown

Client
 Pembrokeshire Hunt

Drawing Title

Location and Block Plans

Dwg No.

01g