

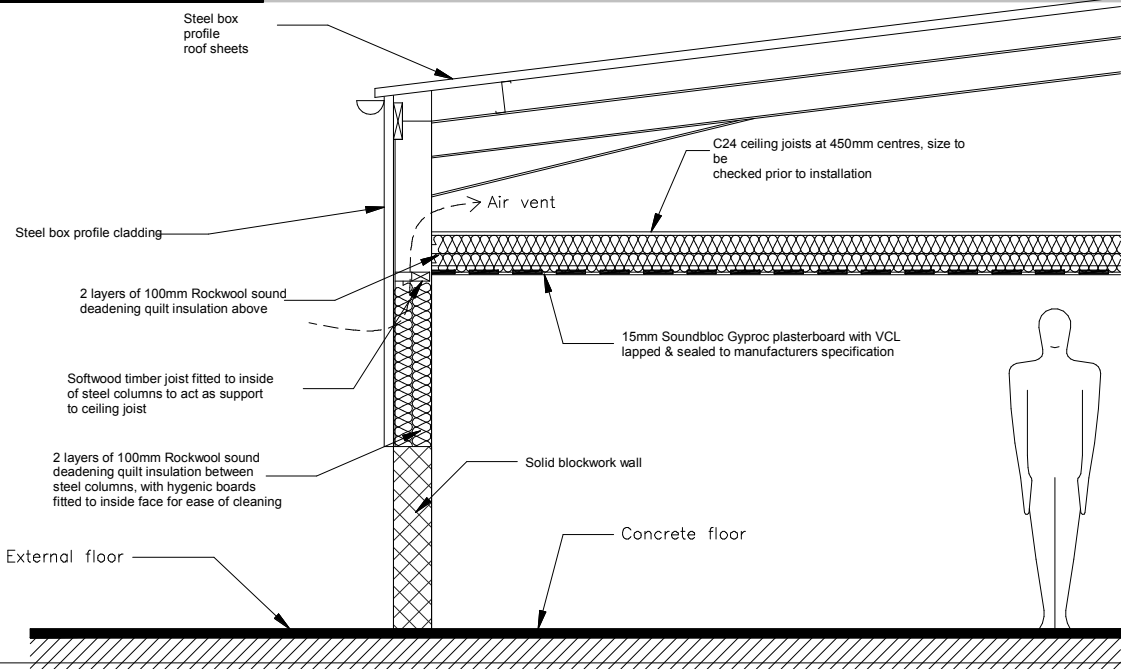


Typical Section
Scale 1:50

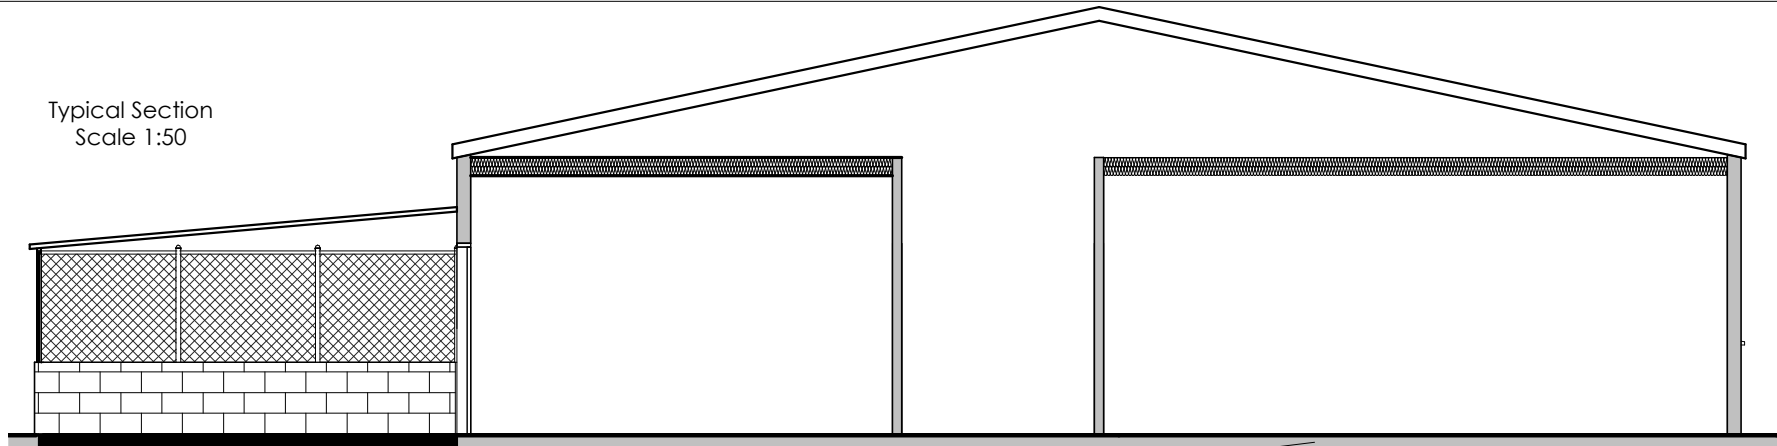

Typical Details of
Sound Insulation
to Proposed
Kennel Areas

(Scale 1:25)

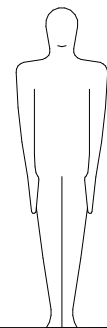

The Planning Studio, Hayston Bridge
Johnston, Haverfordwest
Pembrokeshire SA62 3HJ
01437 891 817
07515 851 704
andrew@haystonplanning.co.uk
www.planningpembrokeshire.co.uk

No.	Description	Date

**Change of Use from Agricultural Shed to Kennels
(Pembrokeshire Hunt) with Linked Residential
Managers Accommodation**
Land at Tan y Garn, Treffgarne, Pembrokeshire

Typical Section	
Project number	AVH374
Date	27.08.2018
Drawn by	*
Checked by	*
Scale	As indicated



10/09/2018 19:56:56