


SITE SECTION A-A scale 1:250

Existing stone boundary wall to No.85

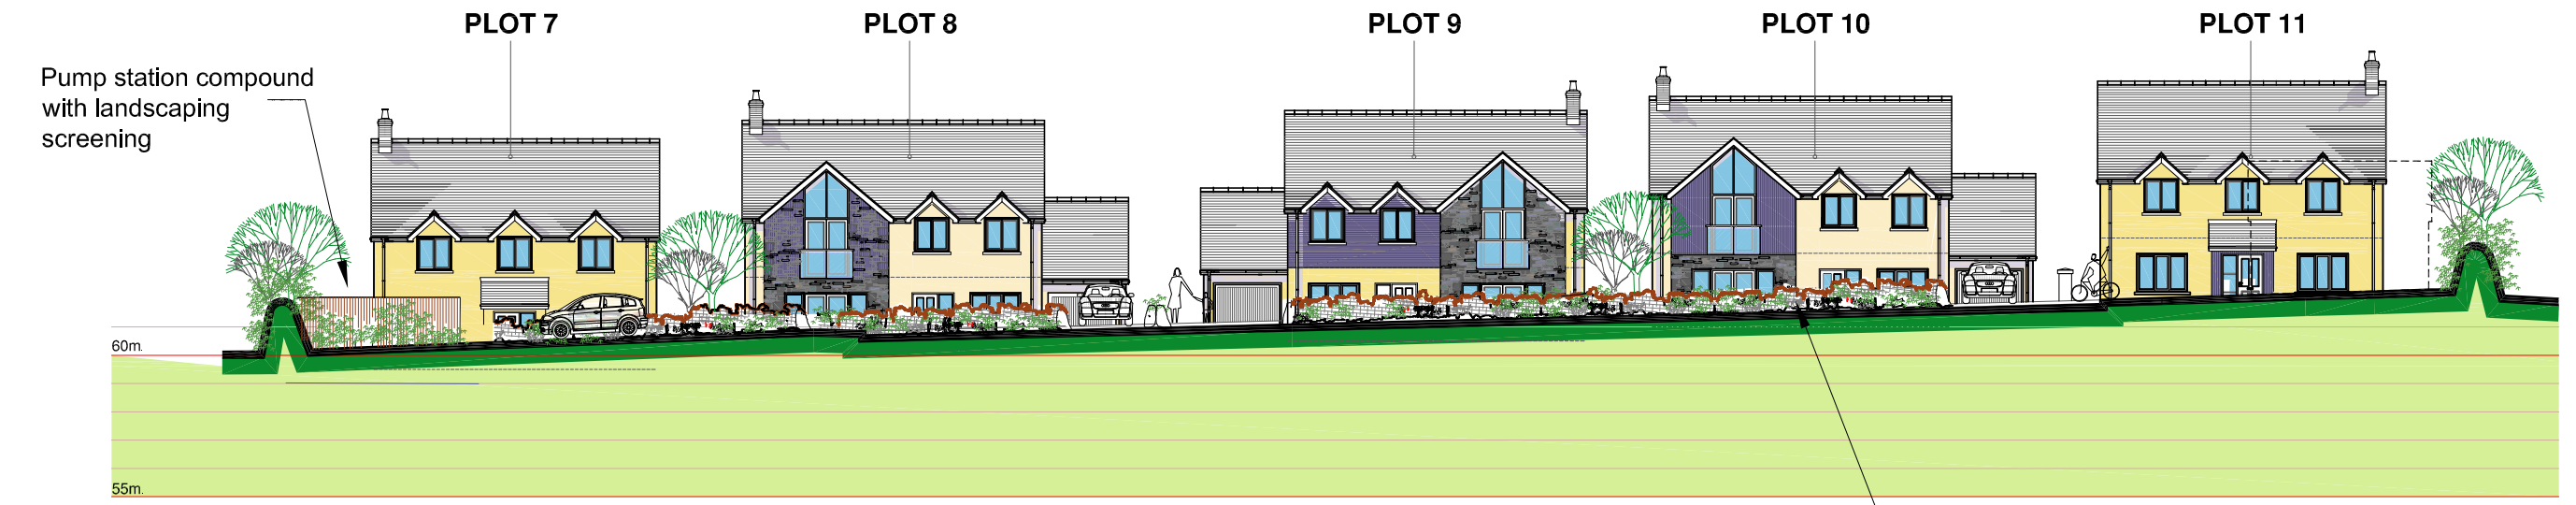

SITE SECTION B-B scale 1:250

PROPOSED SITE SECTIONS



Revision	Description	Date
Drawing PROPOSED SITE SECTIONS		
Clients Mr Mr & Mrs B. & N. Pert.		
Project / title Proposed Outline Planning application for 11 no. residential dwellings with affordable, to site off Nun Street, (Ref-HA 789), St.David's, Pembrokeshire.		
Drawing Number P04	Revision	Scale 1:250 Date July 2017

Hayston
Developments
& Planning Ltd

The Planning Studio, Hayston Bridge
Johnston, Haverfordwest
Pembrokeshire SA62 3HJ
01437 891 817
07515 851 704
andrew@haystonplanning.co.uk
www.planningpembrokeshire.co.uk