


This drawing is intended to be viewed in colour - a monochrome copy should not be relied upon.

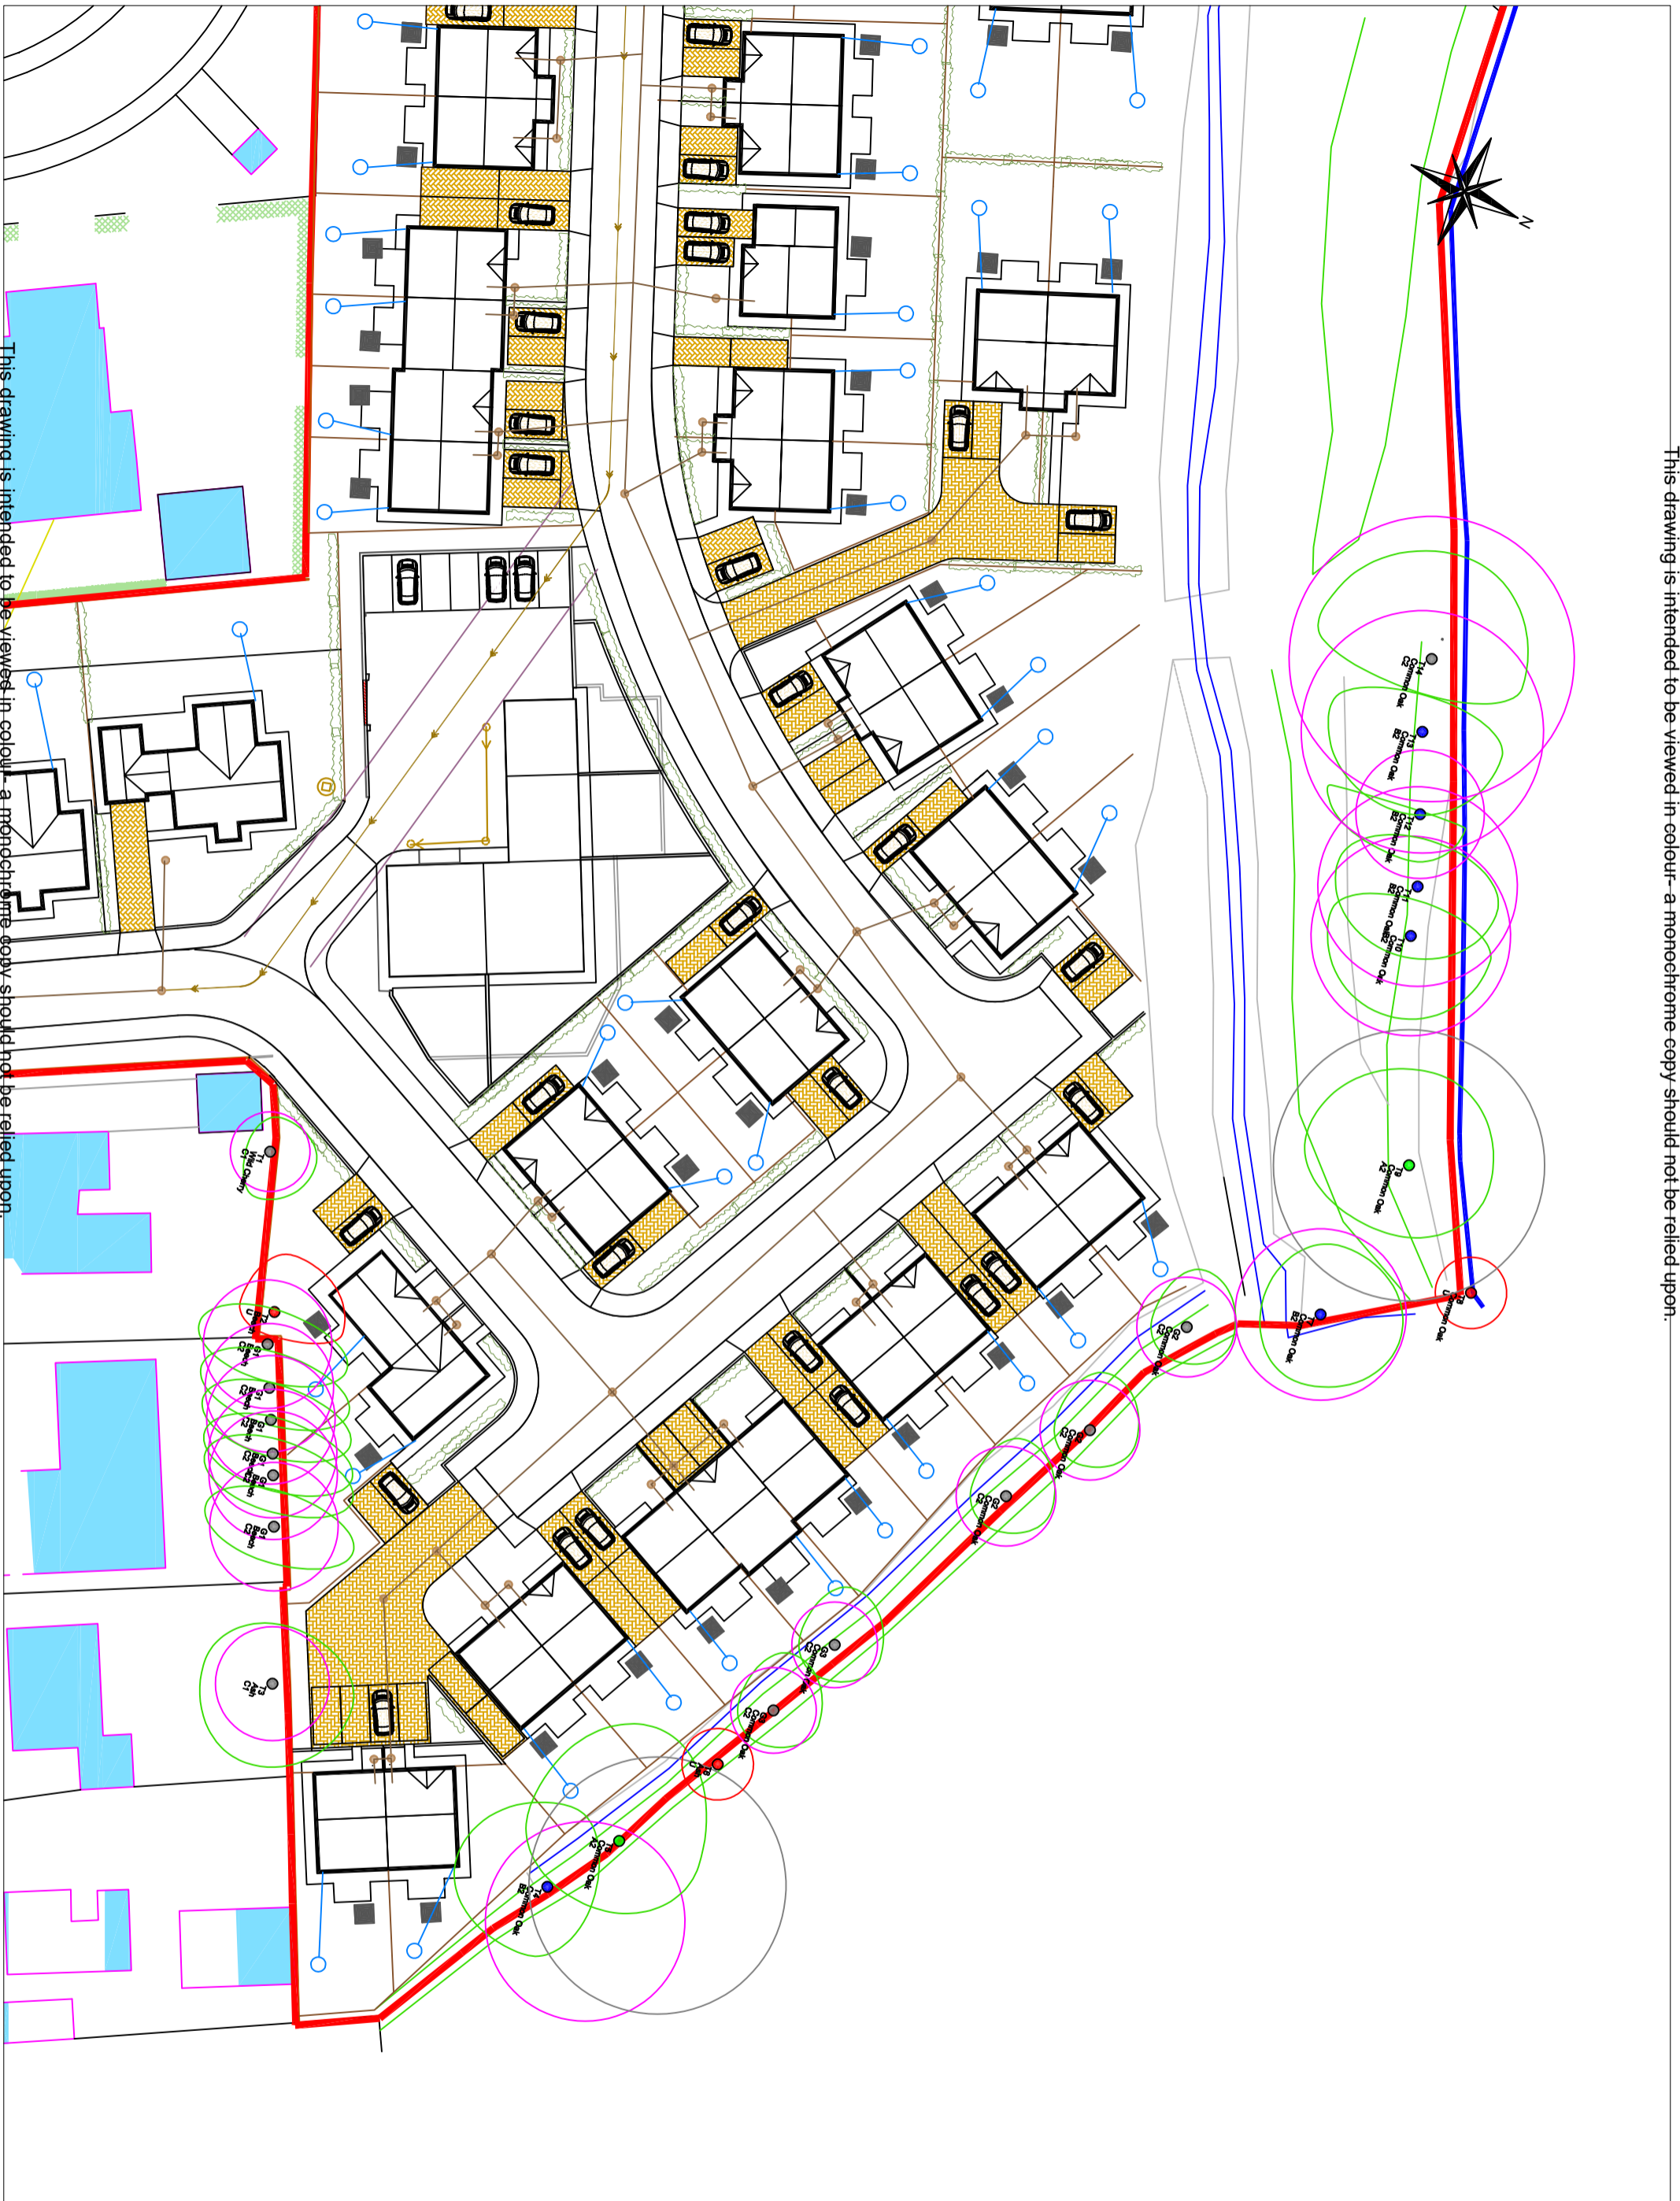

**KEY:**

- T12 Tree number (T)
- Tree or (G) Group
- Canopy outline
- Root Protection Area (RPA)
- Category U tree centre
- Category A tree centre
- Category B tree centre
- Category C tree centre

**CLIENT:**  
Mr G Phillips

**PROJECT:**  
Land adjacent to The Beeches, Whitland

**DRAWING TITLE:**  
Arboricultural Impact Assessment

**DRAWING NO.:**  
ARW1095:01b

**DATE:**  
17/02/2021

**SCALE:**  
1:500@A3

This drawing is intended to be viewed in colour - a monochrome copy should not be relied upon.