




Gate colour black to match fencing

ELECTRIC SLIDING GATES - EXAMPLE PHOTO - NTS.

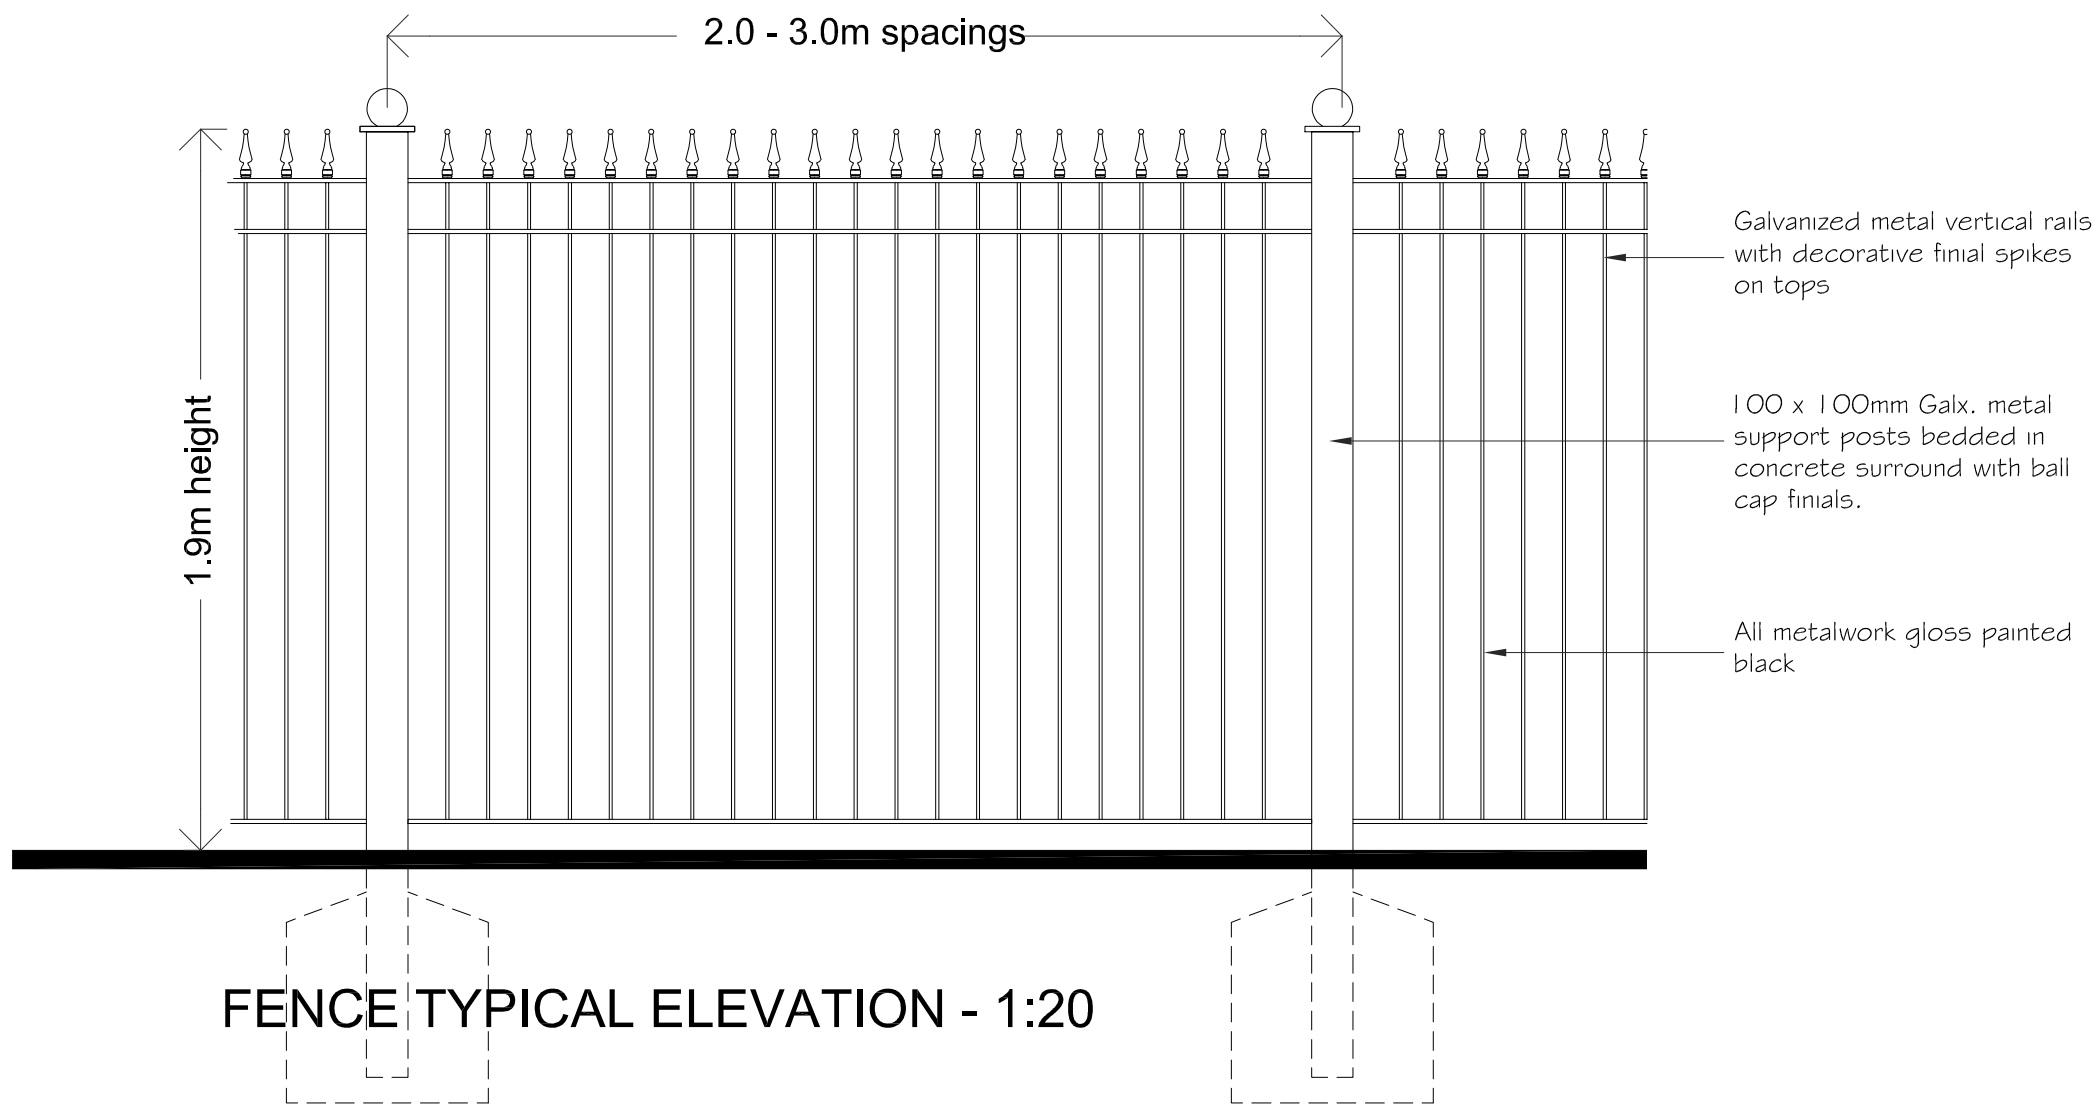

NEW FENCE DETAIL

| Revision | Description | Date |
|---|------------------|----------------|
| Drawing FENCING DETAILS | | |
| Client J. E. LAWRENCE & SON LTD. | | |
| Project / Title CHANGE OF USE OF EXISTING GARAGE / WORKSHOP / OFFICES TO B1 / B2 & B8 USE AT FORMER GREEN BOWER GARAGE PREMISES, SLEBECH, HAVERFORDWEST. | | |
| Dwg No. P03 | Job No. 1828 | Paper A3 |
| Rev. | Drawn PNW | Scale 1:500 |
| | Date AUG 2021 | |

Hayston
Developments
& Planning Ltd

The Planning Studio, Hayston Bridge
Johnston, Haverfordwest
Pembrokeshire SA62 3 HJ
01437 891 817
07515 851 704
andrew@haystonplanning.co.uk
www.planningpembrokeshire.co.uk

