



PHOTO 1



PHOTO 2



PHOTO 3



PHOTO 4



PHOTO 5



PHOTO 6



PHOTO 7



PHOTO 8



PHOTO 9



PHOTO 10

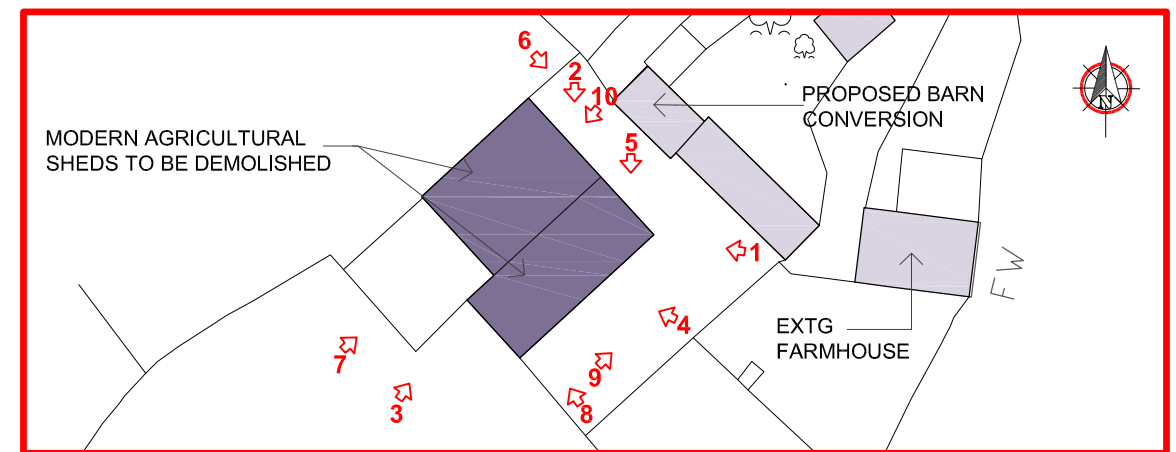


PHOTO KEY - NTS.

# AGRICULTURAL MODERN SHEDS- RECORD PHOTOS



Revision	Description	Date
Drawing	AGRICULTURAL SHEDS- PHOTO RECORD	
Clients <b>Hean Castle Estate</b>		
Project / title Rowston Caravan Park - Major Application - Upgrade/exchange of tents and statics to new 225 statics plus Conversion of Barn to Managers Dwelling with removal of Modern sheds plus new detached garage.		
Drawing Number	Revision	Scale 1:100
<b>P06</b>		Date OCT 2022

**Hayston  
Developments  
& Planning Ltd**

The Planning Studio, Hayston Bridge  
Johnston, Haverfordwest  
Pembrokeshire SA62 3HJ  
01437 891 817  
07515 851 704  
andrew@haystonplanning.co.uk  
www.planningpembrokeshire.co.uk