


SITE AREA IN RED -
Site area in red = 1540sqm

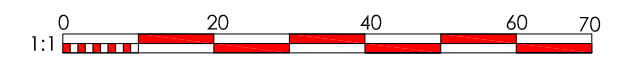

A3 ORIGINAL PAPER SIZE

Revision	Description	Date
Drawing PROPOSED SITE LAYOUT		
Clients Hean Castle Estate		
Project / title Rowston Caravan Park - Major Application - Upgrade/exchange of tents and statics to new 225 statics plus Conversion of Barn to Managers Dwelling with removal of Modern sheds plus new detached garage.		
Drawing Number P07	Revision	Scale 1:500 Date OCT 2022

Hayston
Developments
& Planning Ltd

The Planning Studio, Hayston Bridge
Johnston, Haverfordwest
Pembrokeshire SA62 3JU
01437 891 817
07515 851 704
andrew@haystonplanning.co.uk
www.planningpembrokeshire.co.uk

PROPOSED SITE LAYOUT