

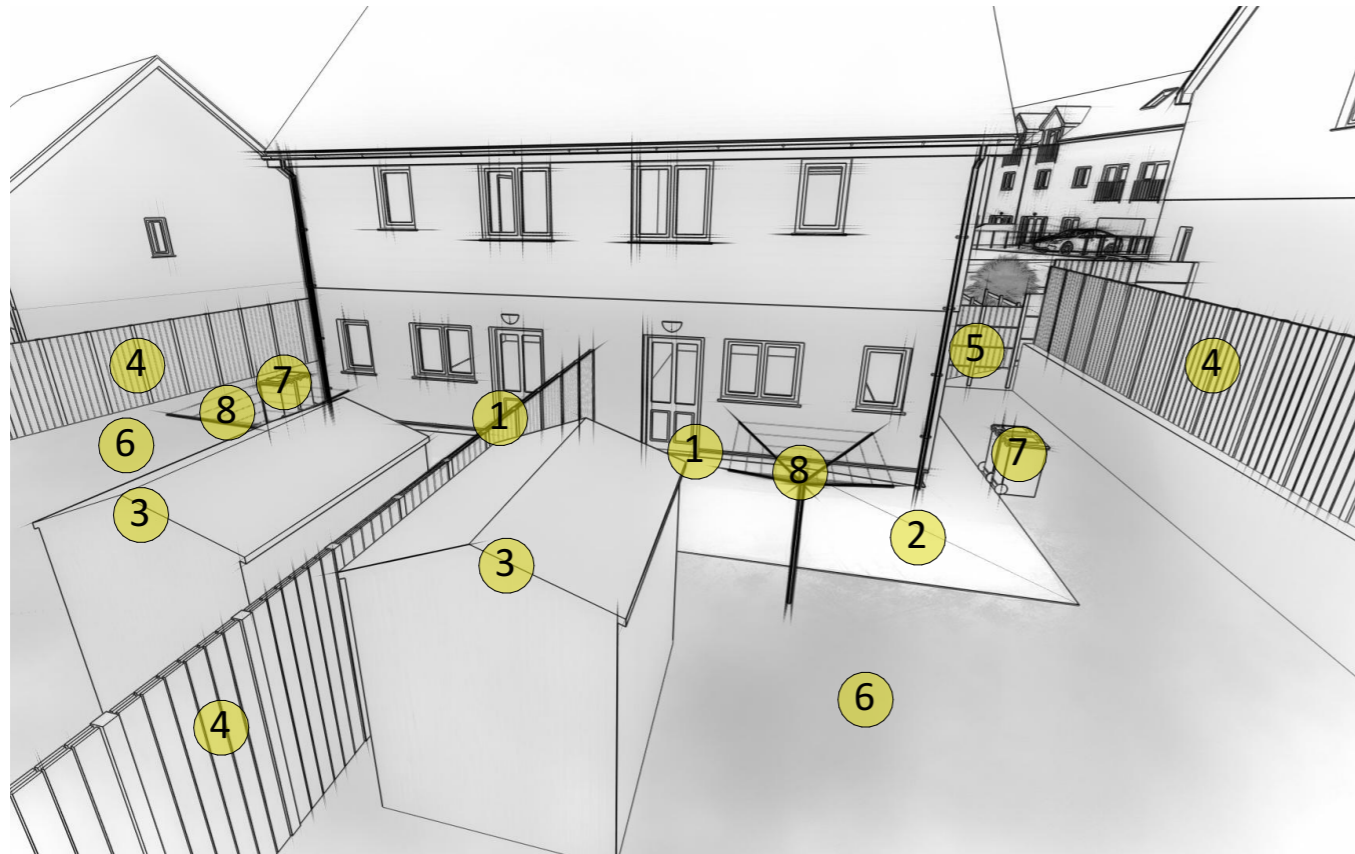


Proposed Residential Development at Former Cleddau Bridge Hotel, Pembroke Dock, SA72 6HZ

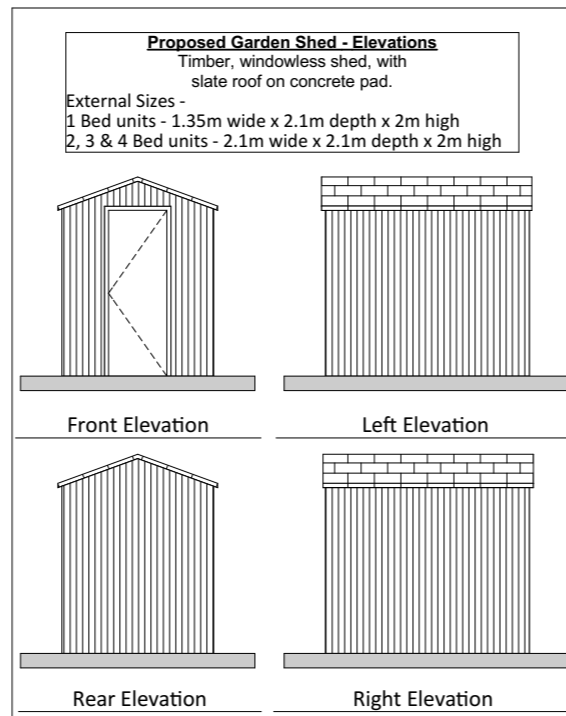

1. Level Access
2. 3m x 3m level patio area
3. SBD compliant shed (bike storage, etc.)
4. SBD compliant timber with concrete post fencing
5. Secure/lockable gate access
6. Grass Area
7. Bin storage
8. Drying line

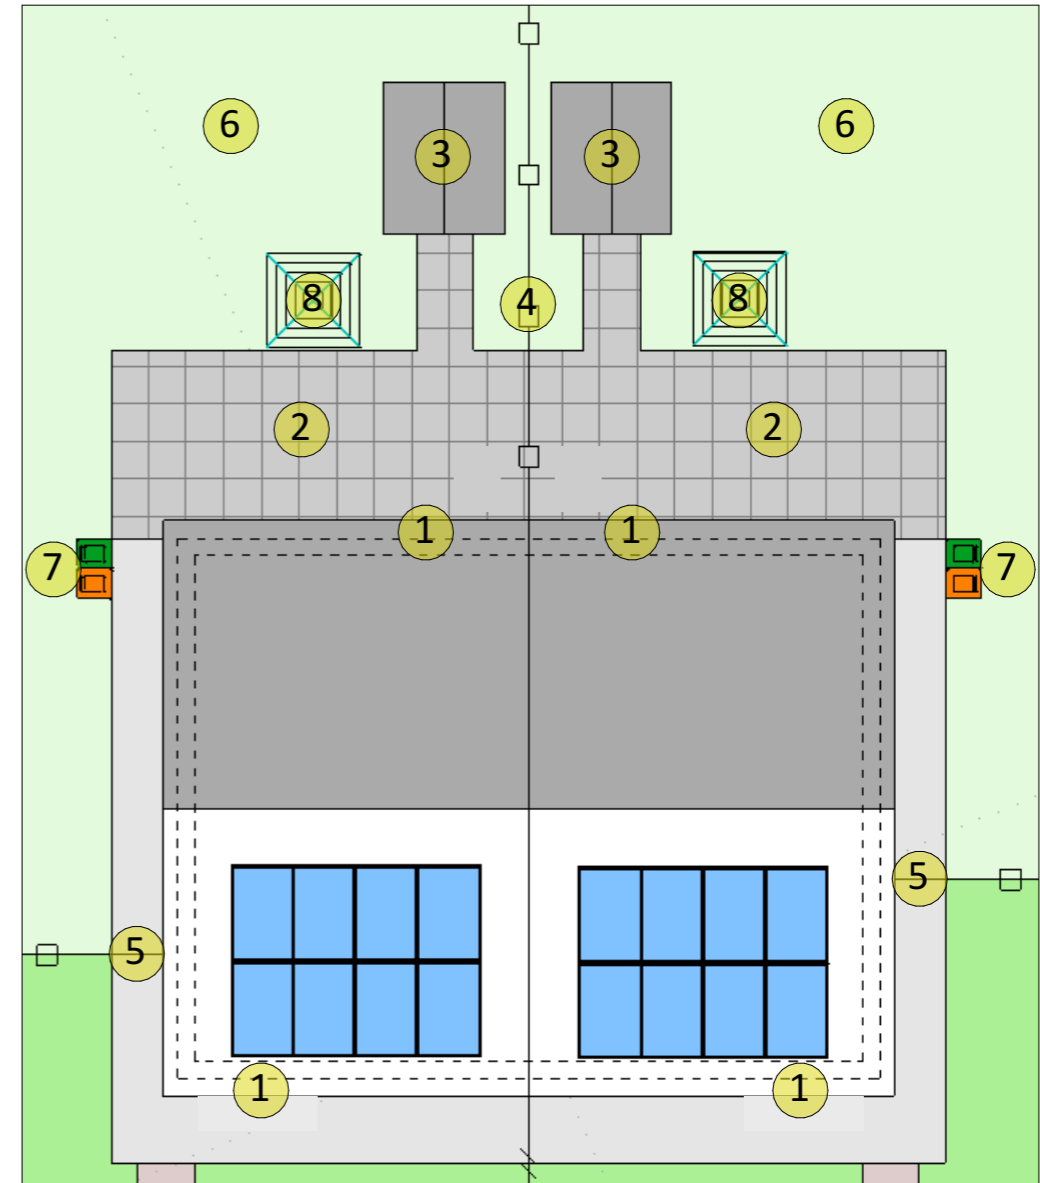

Revision:	Date:	By:

Notes:

01348 435004
 design@rlharchitectural.com
 www.rlharchitectural.com

Client:
 Castell Group

Scale: NTS
Date: Aug '24
Drawn: SE/RH

Drawing Title:
 PLANNING DRAWINGS -
 AFH Typical Garden Layout

Job Title:
 Proposed Residential Development at Former Cleddau Bridge Hotel, Pembroke Dock, SA72 6HZ

R594 P-09