



# Tree Constraints Plan

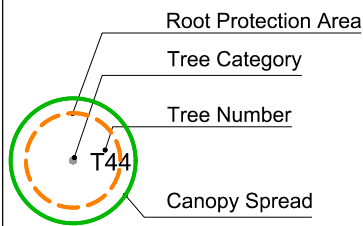

- Category A Trees ●
- Category B Trees ●
- Category C Trees ●
- Category U Trees ●

Scale 1:500 @A3  
04/2024

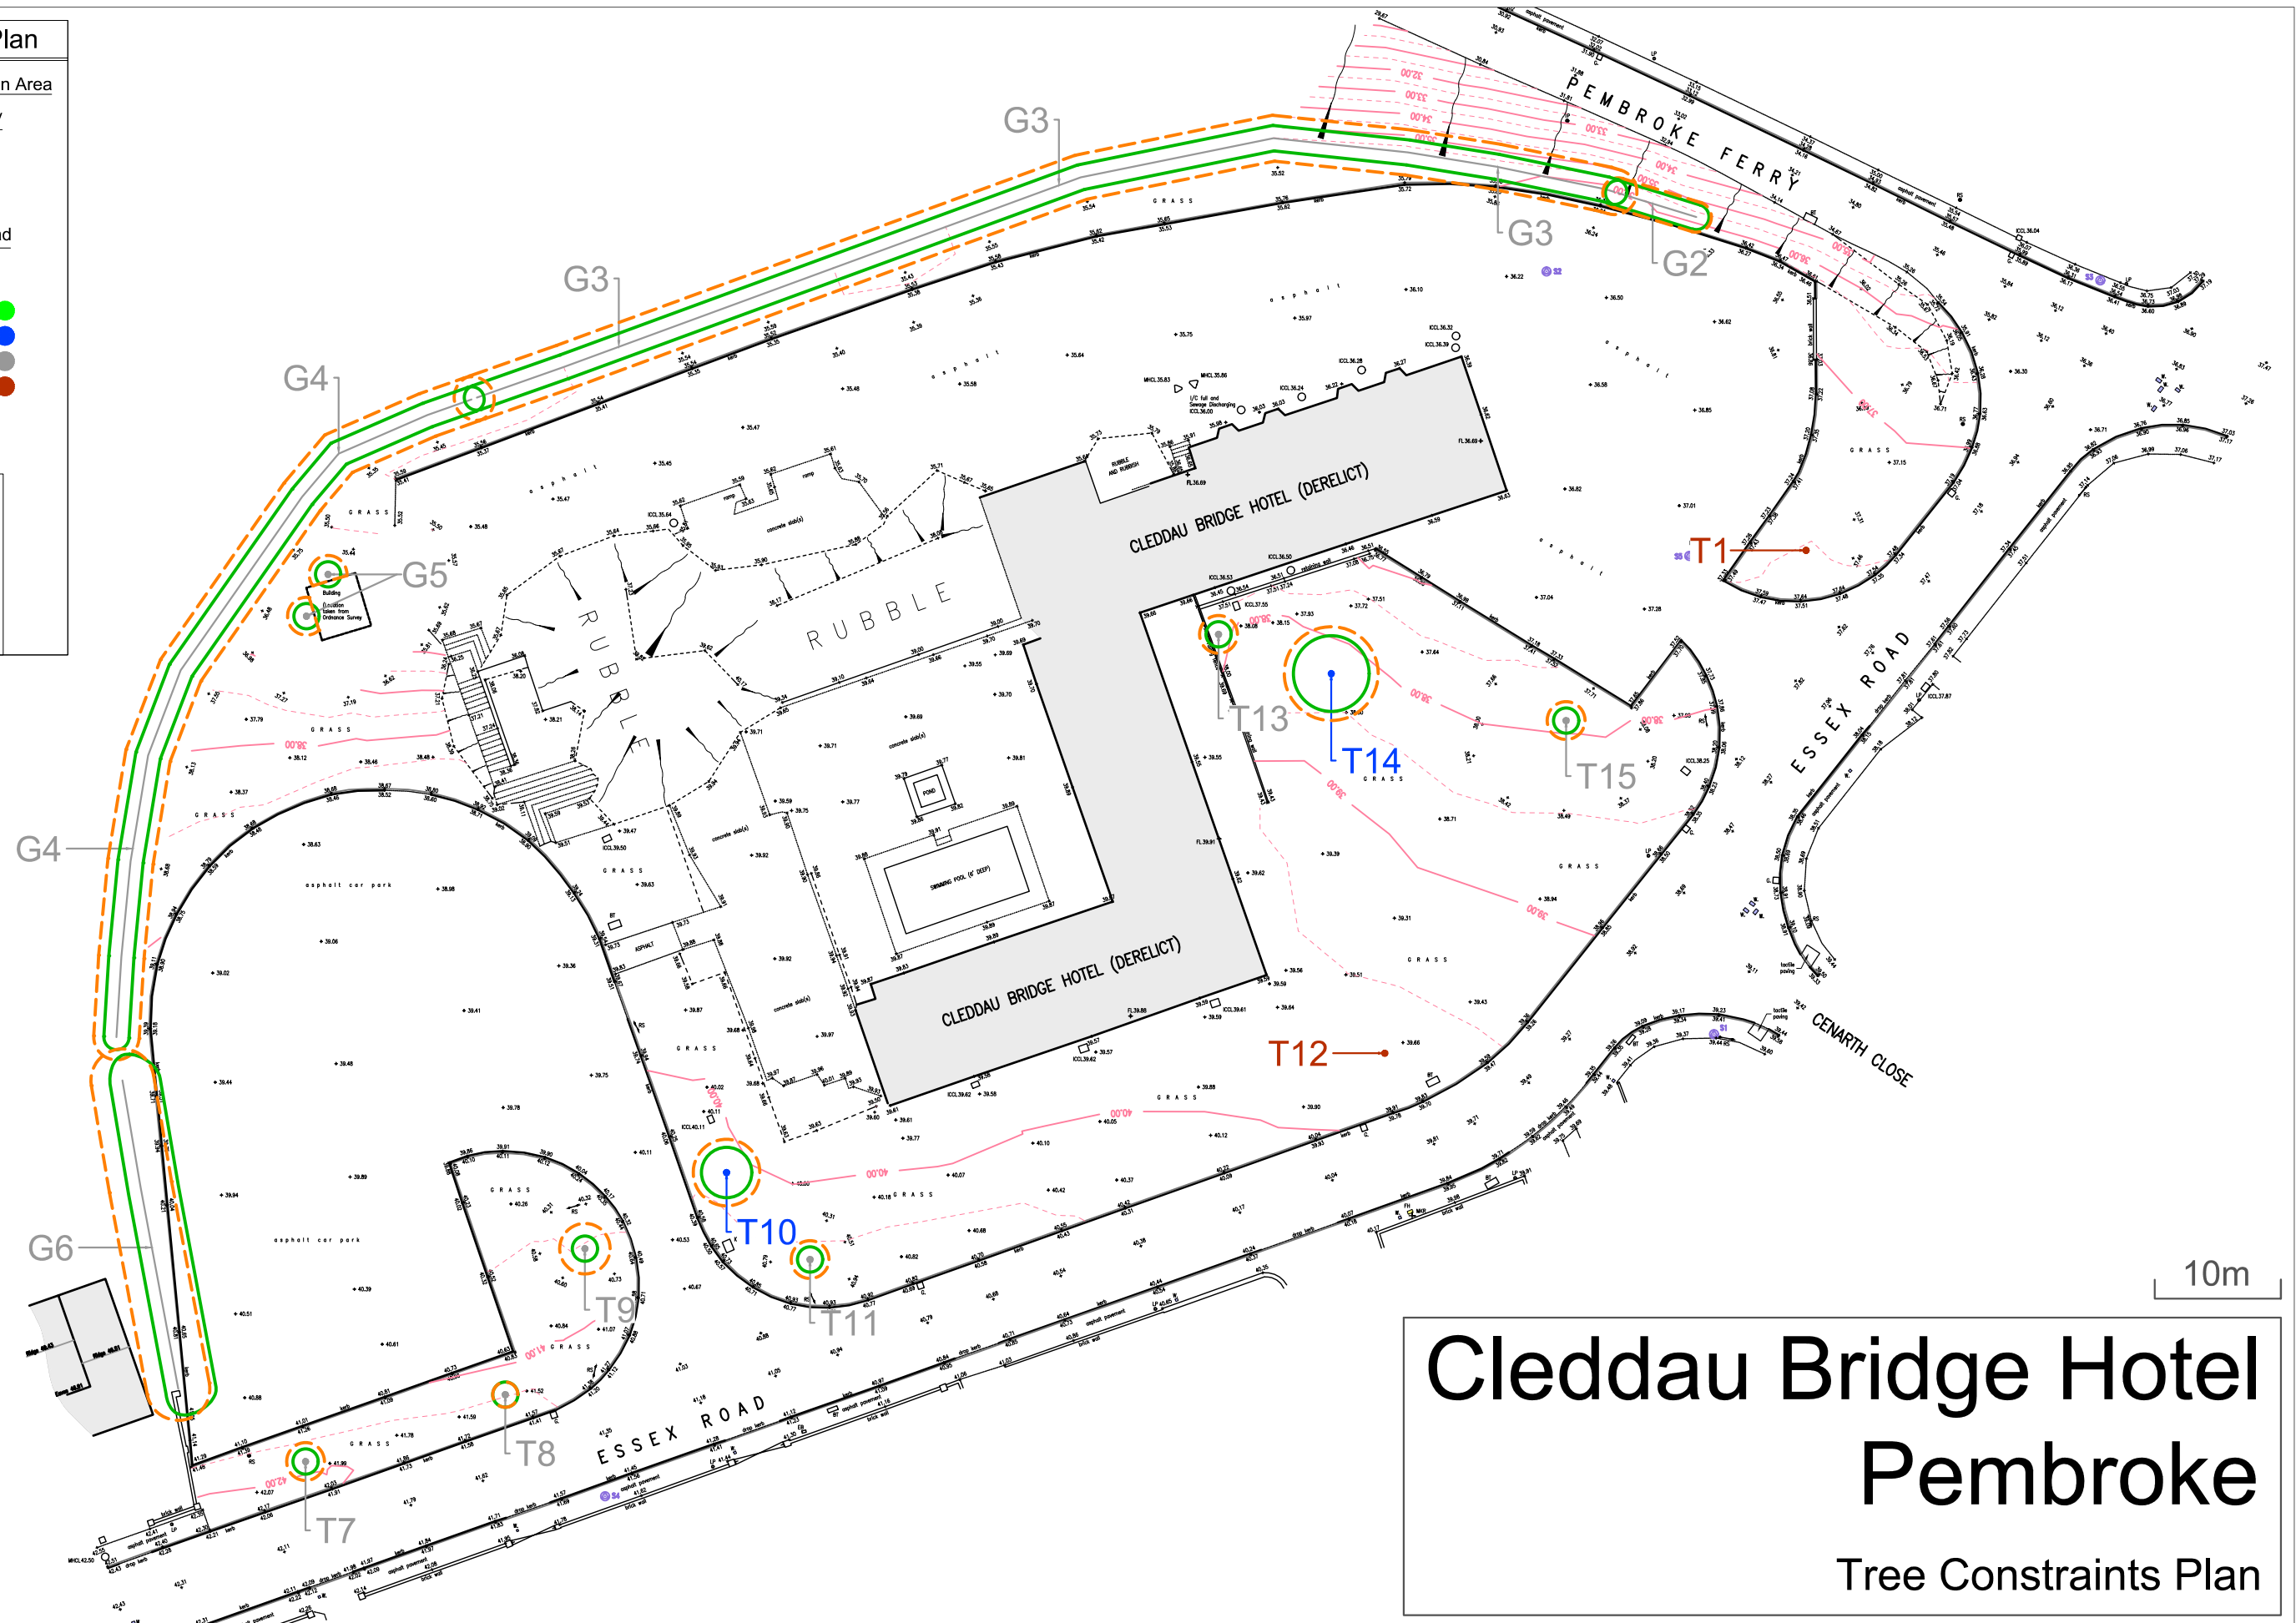

## Cleddau Bridge Hotel Pembroke Tree Constraints Plan